



DESIGNED BY	PROJECT	OWNER
ARCHITECTURAL:	Establishment of NFA Warehouses in Support of Buffer Stocking Program	NATIONAL FOOD AUTHORITY
STRUCTURAL:	LOCATION	
CADD BY:	NFA-R1-INBO	
DATE:	Brgy. Saludaes, Dingras, Ilocos Norte	FILENAME:
ENGINEER		
T.I.N.		

FOR BIDDING PURPOSES ONLY

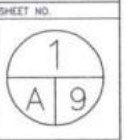

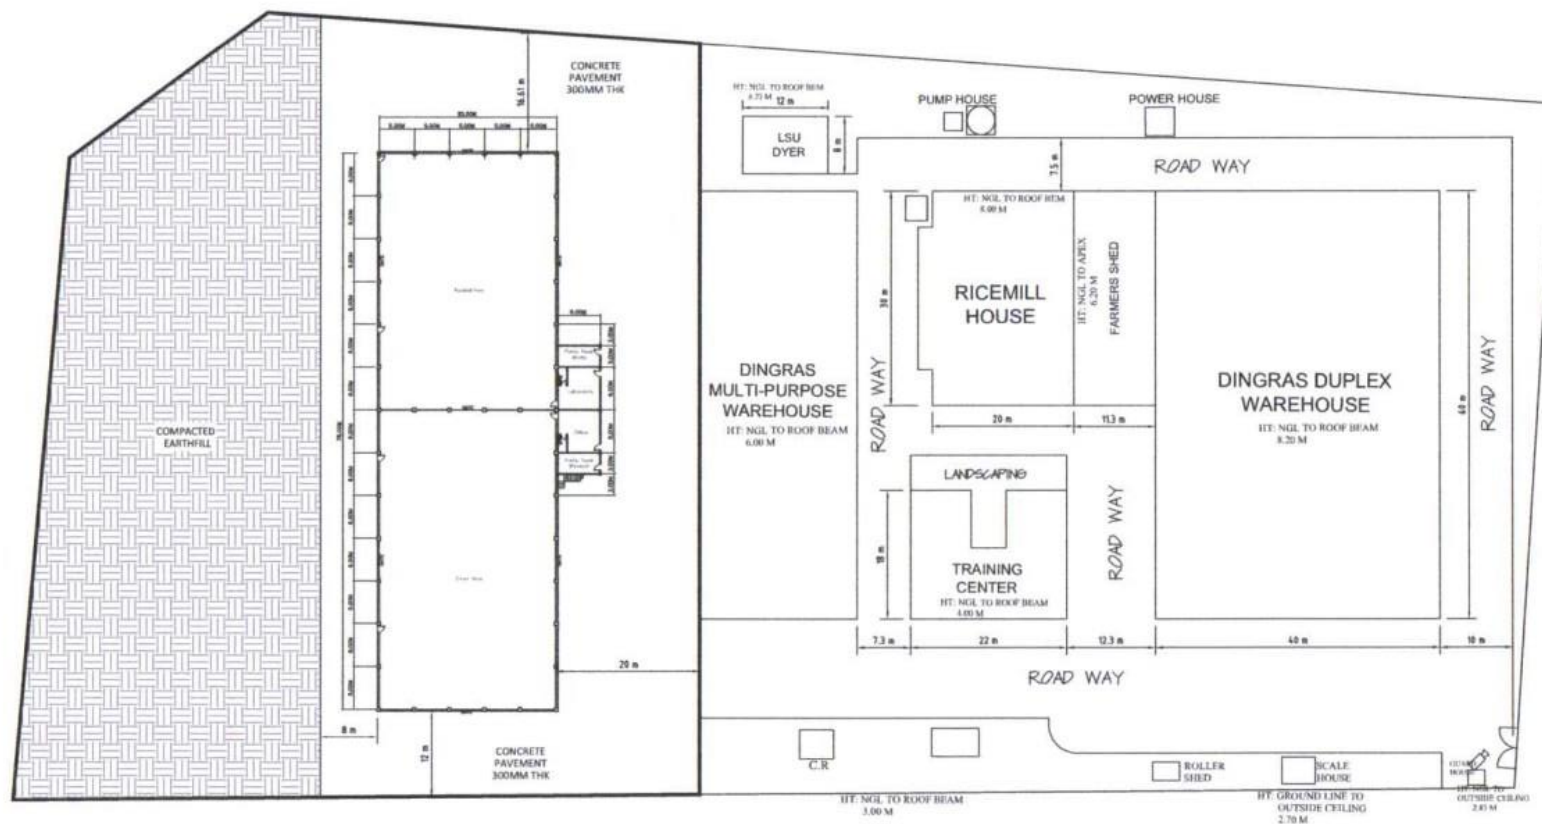

INDICATIVE SITE DEVELOPMENT PLAN

SCALE:


1:100




DESIGNED BY	PROJECT	ESTABLISHMENT OF NFA WAREHOUSES IN SUPPORT OF BUFFER STOCKING PROGRAM
ARCHITECTURAL	REG. NO.	LOCATION
STRUCTURAL	P.T.R. NO.	NFA-R1-INBO
CADD BY	Issued On/At	Brgy. Saludaes, Dingras, Ilocos Norte
DATE	ENGINEER	T.J.N.
		FILENAME:


NATIONAL FOOD AUTHORITY

FOR BIDDING PURPOSES OPNLY

 


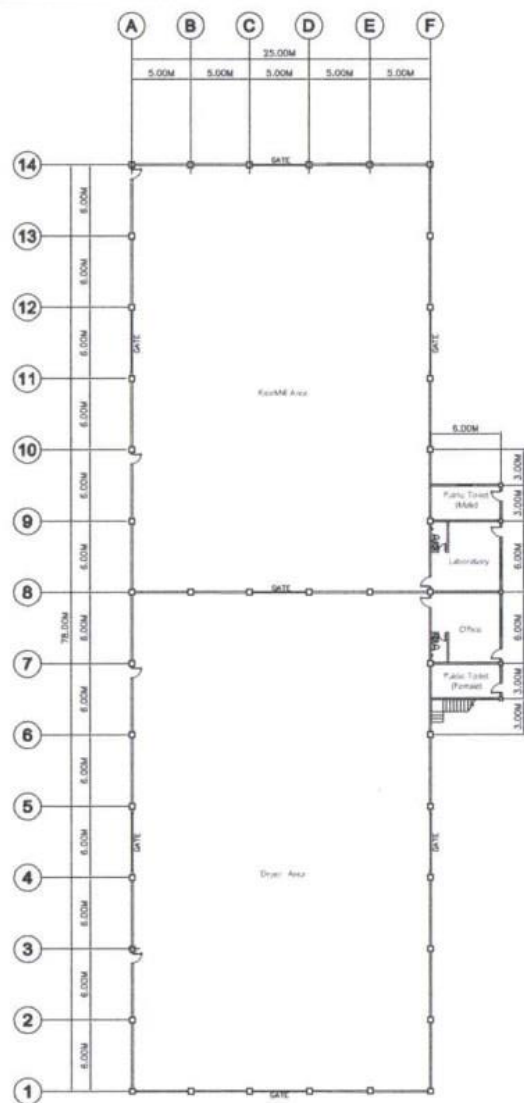

1 FLOOR PLAN
SCALE: 1:225

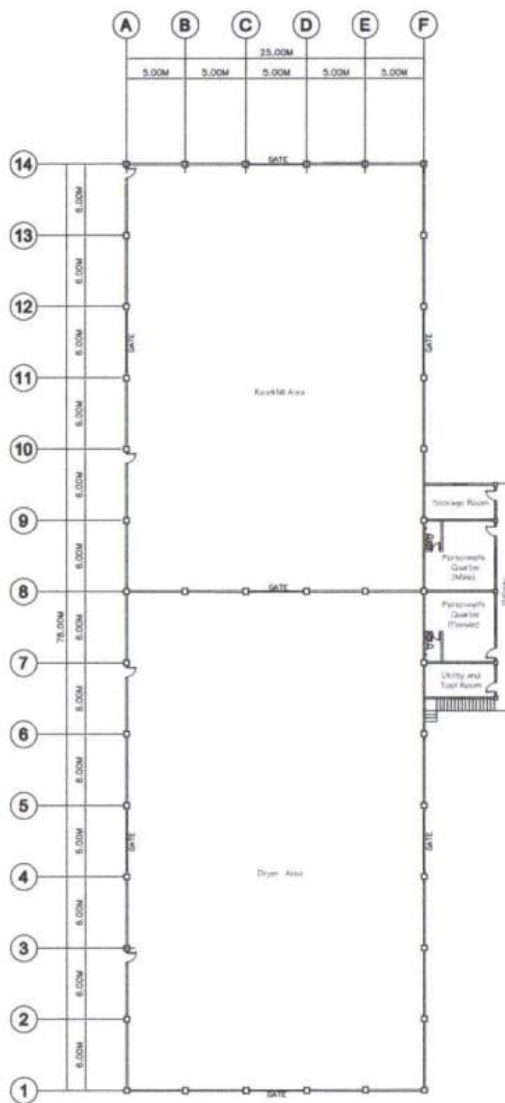

2 FLOOR PLAN
SCALE: 1:225

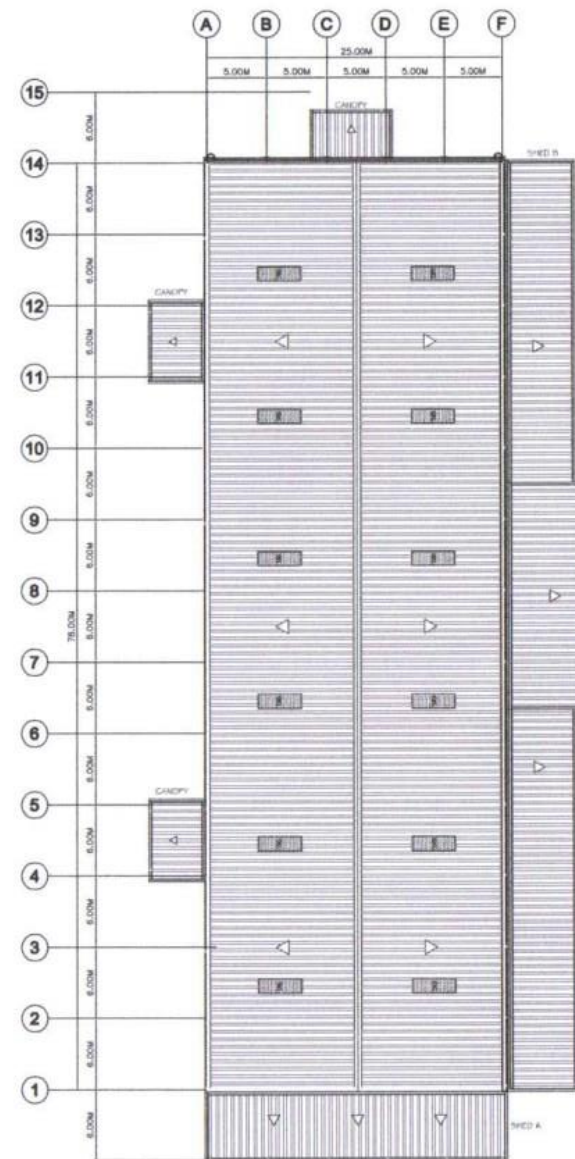


3 ROOF PLAN
SCALE: 1:225





DESIGNED BY	PROJECT	DATE	ENGINEER	T.L.N.
ARCHITECTURAL:	Establishment of NFA Warehouses in Support of Buffer Stocking Program	REG. NO.		
STRUCTURAL:		P.T.R. NO.		
CADD BY:	LOCATION	INSURE ORAL		
	NFA-R1-INBO			
	Brgy. Saludaes, Dingras, Ilocos Norte			
	FILENAME:			

NATIONAL FOOD AUTHORITY

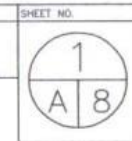

FOR BIDDING PURPOSES OPNLY

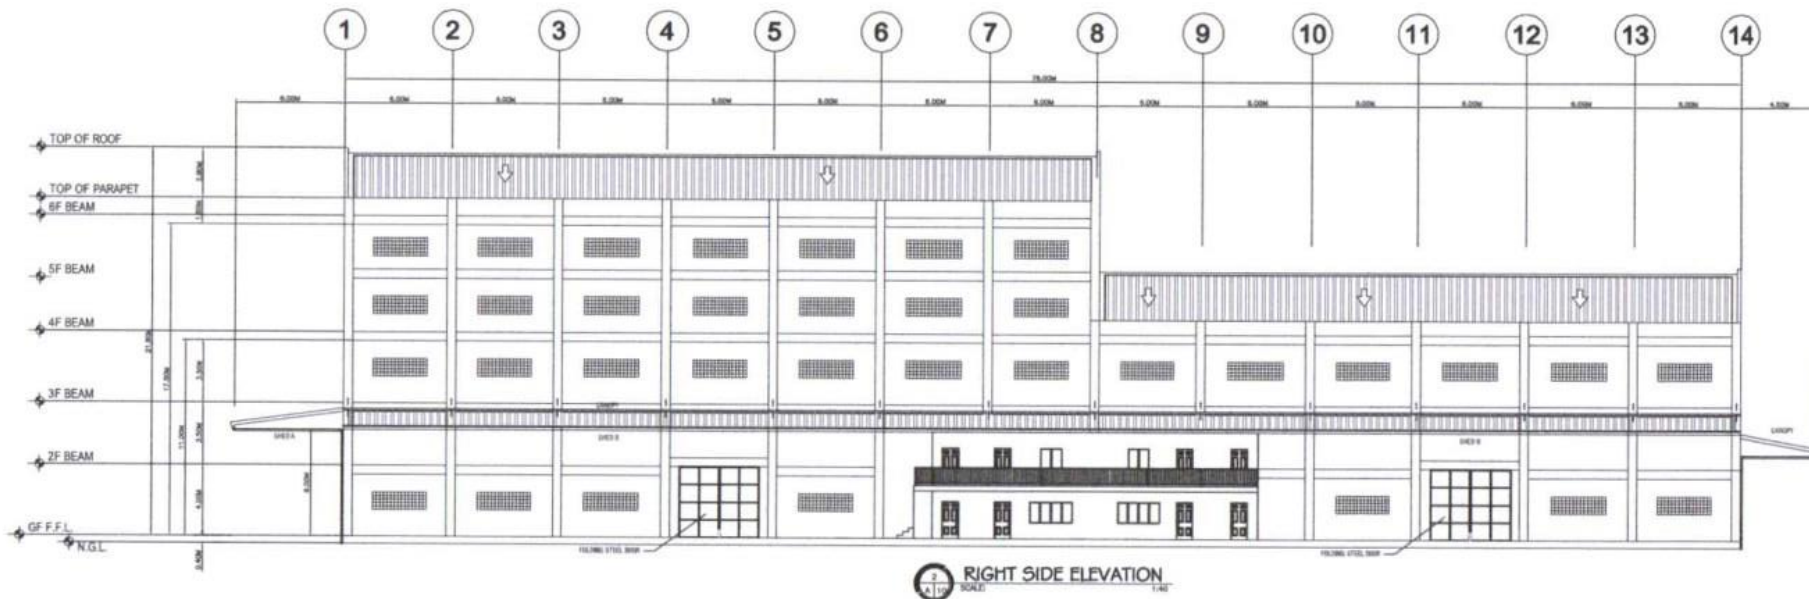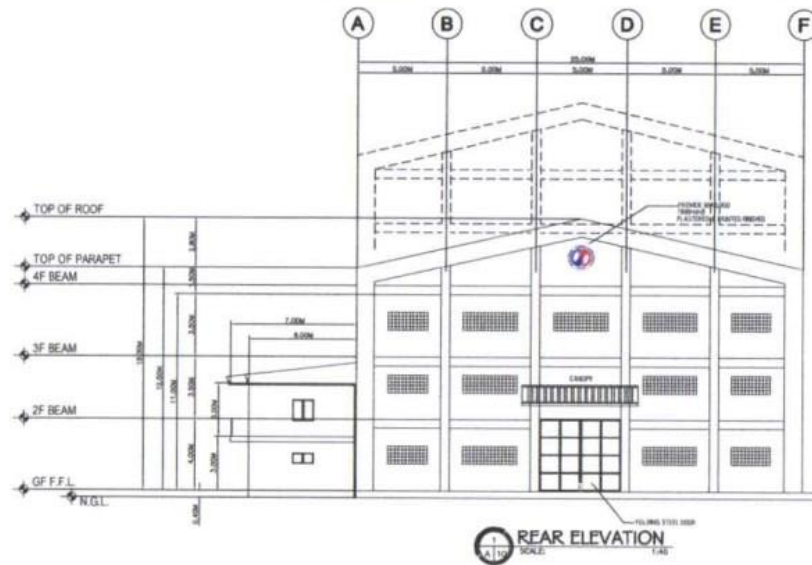

DESIGNED BY			PROJECT		FILE NAME:
			Establishment of NFA Warehouses in Support of Buffer Stocking Program		
ARCHITECTURAL:		REG. NO.	LOCATION		
STRUCTURAL:		P.T.R. NO.	NFA-R1-INBO Brgy. Saludares, Dingras, Ilocos Norte		
CADD BY:		Issued On/As			
DATE	ENGINEER	T.I.N.			

FOR BIDDING PURPOSES OPNLY