



NATIONAL FOOD AUTHORITY

Bids and Awards Committee



Visayas Avenue, VASRA, Diliman, Quezon City 1128

bac@nfa.gov.ph

SUPPLEMENTAL BID BULLETIN NO. 1

TWO (2) LOTS SUPPLY, DELIVERY, INSTALLATION, TESTING AND COMMISSIONING OF RICEMILL AND GRAIN DRYER FOR THE NFA MODERNIZED WAREHOUSES IN SUPPORT TO BUFFER STOCKING PROGRAM AT VARIOUS NFA COMPOUNDS IN REGION VI & XII

(Project Identification No. 2025-12)


23 June 2025

The NFA Central Office Bids and Awards Committee (BAC) issues this Bid Bulletin to correct/ amend and clarify certain items in the Bid Documents relative to the bidding for the Supply, Delivery, Installation, Testing and Commissioning of Ricemill and Grain Dryer for the NFA Modernized Warehouses in Support to Buffer Stocking Program at Various NFA Compounds in Region VI & XII as follows:

REFERENCE	REVISION / AMENDMENT	
	FROM	TO
Section VII. Technical Specifications (Page 34)	Please see attached.	Please see attached specifications. Included herewith are the site plans for the respective lots.

All other provisions/instructions in the bid documents not mentioned in this Bid Bulletin shall remain in full force and effect without any modification.

Likewise, all items in the Bidding Documents not consistent with the above corrections shall be deemed changed and amended accordingly.


ENGR. JOHN ROBERT R. HERMANO
Chairperson, Bids and Awards Committee



www.nfa.gov.ph



facebook.com/nfapublicaffairs



Supplemental Bid Bulletin No. 1

Supply, Delivery, Installation, Testing and Commissioning of Ricemill and Grain Dryer for the NFA Modernized Warehouses in Support to Buffer Stocking Program at Various NFA Compounds in Region VI & XII

LOT 1 SITE PLANS


QUINTIN SALAS, JARO, ILOILO CITY
POBLACION 5, DUEÑAS, ILOILO CITY
PD MONFORT, DUMANGAS, ILOILO CITY



1
A-1
NFA WAREHOUSE
VICINITY MAP
SCALE NTS



3
A-1
NFA WAREHOUSE
VICINITY MAP

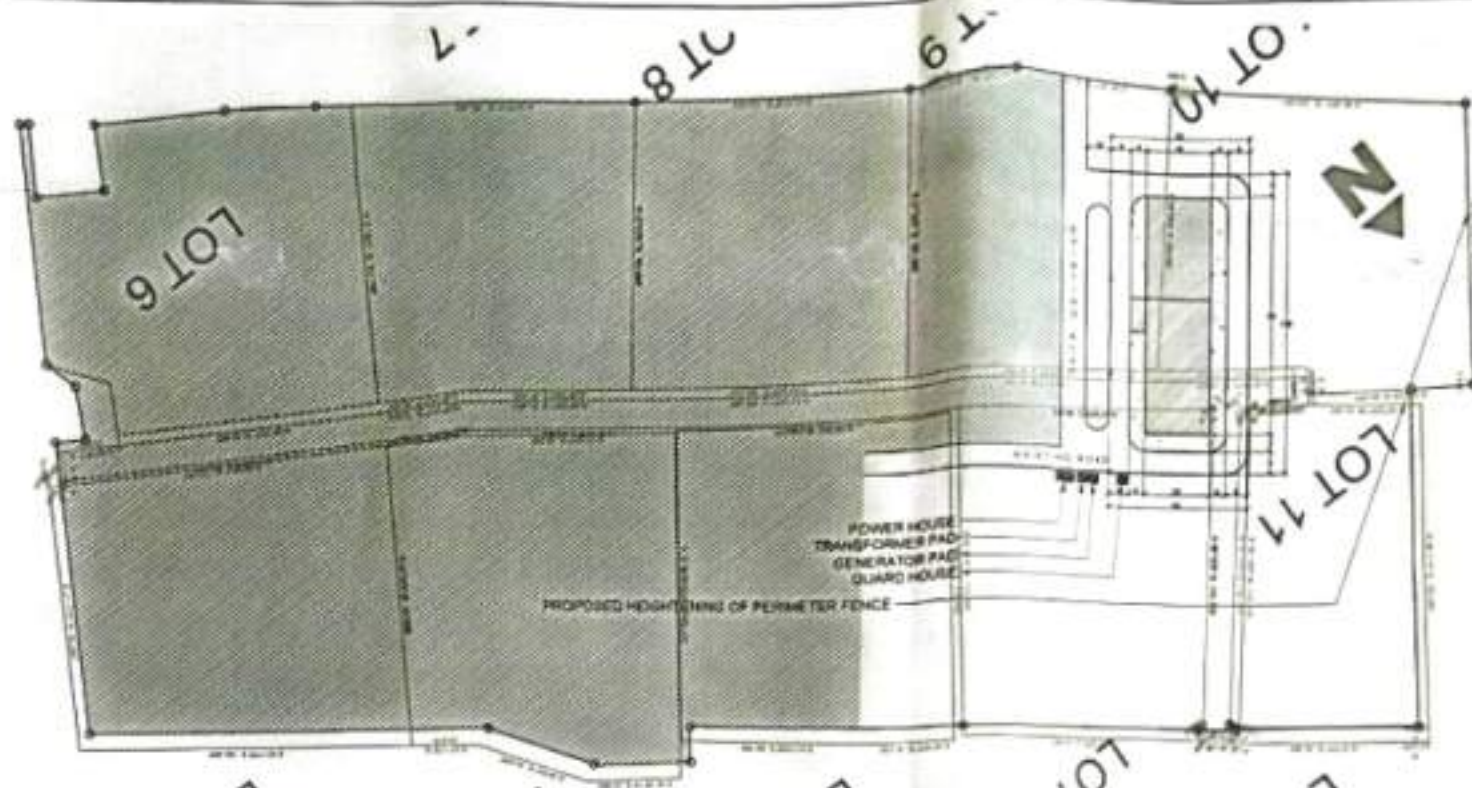

2
A-1
NFA WAREHOUSE
SITE DEVELOPMENT PLAN
SCALE 1:1500mm

LOT 1-B			LOT 11		
LINE	BEARING	DISTANCE	LINE	BEARING	DISTANCE
1-2	N 38° 11' E	120.00M	1-2	N 53° 53' W	100.20M
2-3	S 52° 23' E	10.06M	2-3	N 53° 53' W	98.16M
3-4	S 52° 09' E	56.38M	3-4	N 53° 40' W	55.50M
4-5	S 09° 24' E	2.64M	4-5	N 35° 46' W	9.98M
5-6	S 39° 15' W	115.17M	5-6	S 53° 53' E	22.49M
6-7	S 34° 07' W	2.93M	6-7	N 83° 39' E	2.89M
7-8	N 53° 53' W	22.49M	7-8	N 39° 15' E	115.17M
8-1	N 53° 53' W	42.56M	8-9	N 09° 24' E	2.64M
LOT 2			9-10	S 52° 09' W	14.00M
1-2	S 52° 35' E	92.86M	10-11	S 83° 34' E	2.80M
2-3	S 36° 41' W	115.86M	11-12	S 39° 15' W	114.71M
3-4	N 53° 53' W	98.00M	12-13	S 07° 06' E	2.75M
4-5	N 07° 08' W	2.75M	13-14	S 53° 53' E	98.00M
5-6	N 39° 15' E	114.71M	14-15	S 53° 53' E	100.00M
6-1	N 83° 34' E	2.80M	15-16	S 53° 53' E	80.00M
LOT 10			16-17	S 59° 36' E	27.04M
1-2	N 38° 11' E	2.64M	17-18	S 59° 36' E	122.96M
2-3	S 53° 53' E	60.00M	18-19	N 75° 49' E	2.86M
3-4	S 36° 07' W	10.00M	19-20	S 31° 17' W	12.00M
4-5	S 53° 40' E	55.50M	20-21	N 39° 36' W	25.10M
5-6	S 39° 56' W	90.05M	21-22	N 59° 36' W	94.48M
6-7	N 48° 39' W	3.40M	22-23	N 59° 36' W	32.50M
7-8	N 48° 39' W	104.82M	23-1	N 53° 53' W	61.40M
8-1	N 35° 22' E	96.52M			

OFFICE OF THE BUILDING OFFICIAL

DISTRICT / CITY / MUNICIPALITY
LAND USE & ZONING

LINE & GRADE

ARCHITECTURAL

STRUCTURAL

SANITARY

ELECTRICAL

MECHANICAL

DESIGNED FOR



NATIONAL FOOD AUTHORITY

PROJECT:

NFA MODERNIZED WAREHOUSES
IN SUPPORT TO BUFFER STOCKING
PROGRAM AT VARIOUS NFA
COMPOUNDS IN REGION VI

NFA COMPOUND, QUINTIN SALAS
JARA, ILOILO

FOR BIDDING PURPOSES ONLY

SHEET CONTENT

VICINITY MAP
SITE DEVELOPMENT PLAN
PERSPECTIVE

SHEET NO.

A-1

1 25




1
A-1
NFA WAREHOUSE
VICINITY MAP
SCALE NTS




4
A-1
PERSPECTIVE
SCALE NTS

TECHNICAL DESCRIPTION		
LINES	BEARINGS	DISTANCE
1-2	S 21° 31' W	138.59M
2-3	N 67° 32' W	40.42M
3-4	N 78° 26' W	6.64M
4-5	N 25° 26' W	32.96M
5-6	N 88° 44' W	6.26M
6-7	N 22° 35' E	115.18M
7-1	S 71° 13' E	74.85M

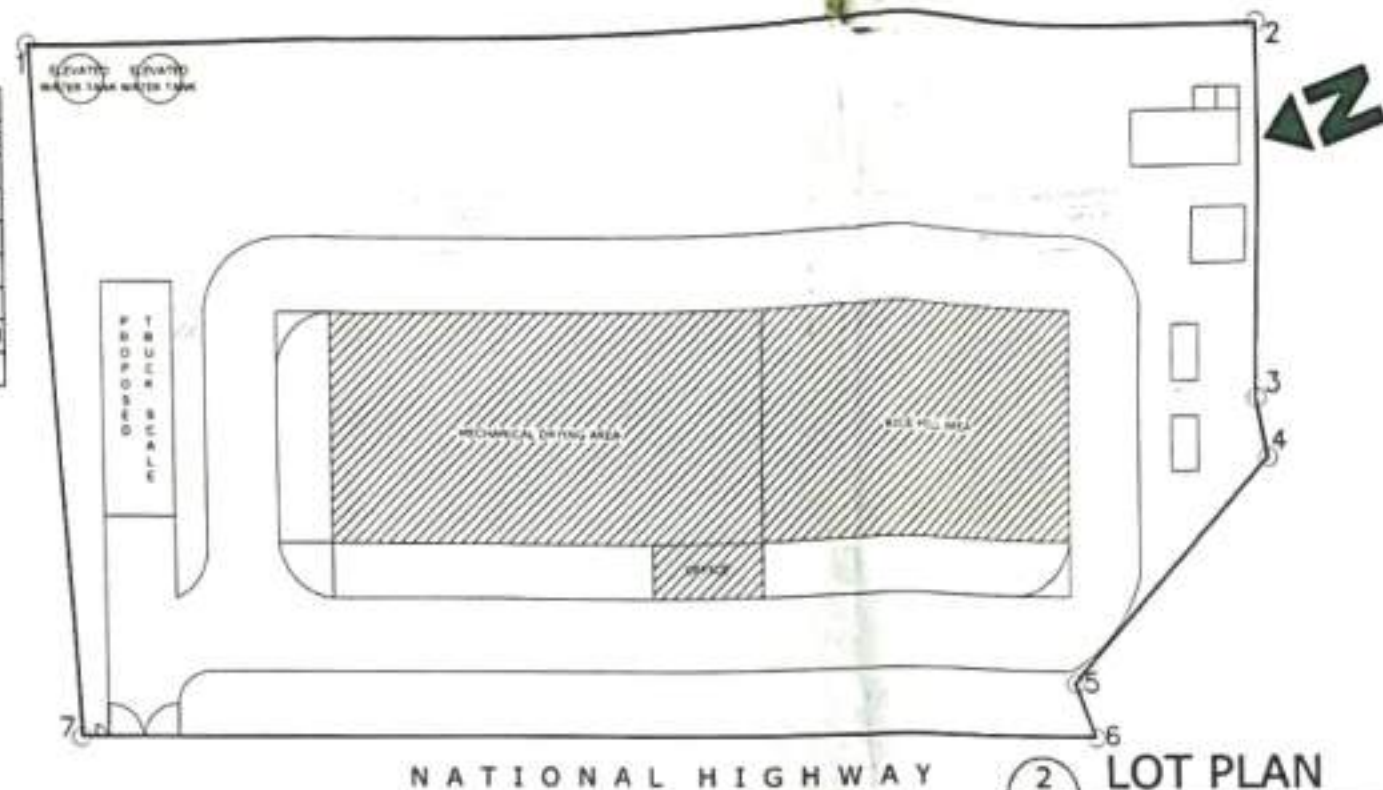

2
A-1
LOT PLAN
SCALE 1:450MM

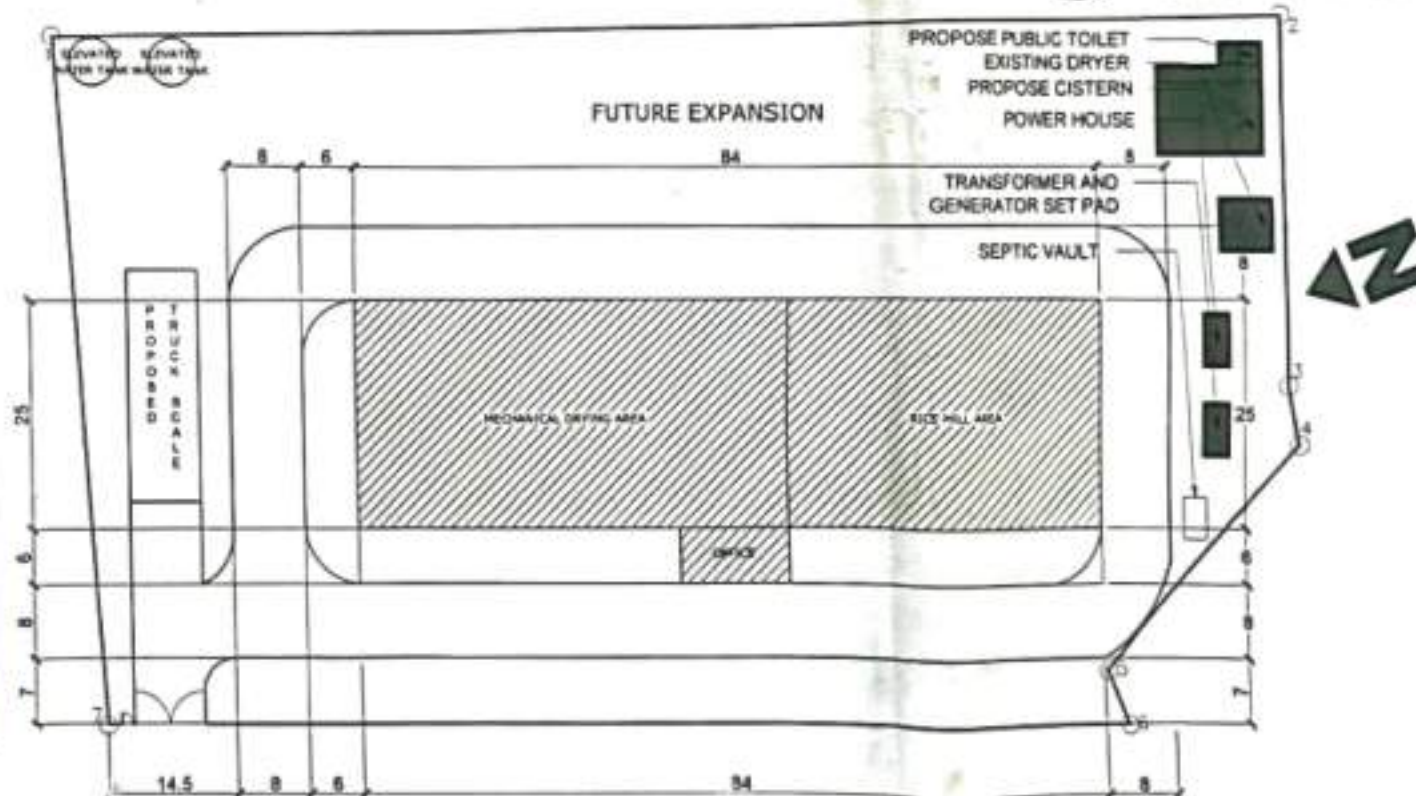

3
A-1
NFA WAREHOUSE
SITE DEVELOPMENT PLAN
SCALE 1:400MM

OFFICE OF THE BUILDING OFFICIAL

DISTRICT / CITY / MUNICIPALITY
LAND USE & ZONING

LINE & GRADE

ARCHITECTURAL

STRUCTURAL

SANITARY

ELECTRICAL

MECHANICAL

DESIGNED FOR:



NATIONAL FOOD AUTHORITY

PROJECT:

NFA MODERNIZED WAREHOUSES
IN SUPPORT TO BUFFER STOCKING
PROGRAM AT VARIOUS NFA
COMPOUNDS IN REGION VI

NFA COMPOUND, FORLACION C,
DUEÑAS, ILOILO

FOR BIDDING PURPOSES ONLY

SHEET CONTENT

VICINITY MAP
LOT PLAN
SITE DEVELOPMENT PLAN
VICINITY MAP

SHEET NO.


A-1

1 25



1
A-1
NFA WAREHOUSE
VICINITY MAP
SCALE NTS


TECHINICAL DESCRIPTION		
LINES	BEARINGS	DISTANCE
1-2	S 58D 33' E	55.55M
2-3	S 58D 32' E	102.98M
3-4	N 39D 14' E	143.38M
4-5	S 51D 20' E	93.46M
5-6	S 37D 4' W	234.59M
6-7	N 44D 24' W	42.80M
7-8	S 44D 57' W	77.22M
8-9	N 47D 31' W	74.31M
9-10	N 48D 52' W	30.36M
10-11	S 46 D 57' W	53.41M
11-12	S 72D 33' W	27.72M
12-13	N 1D 32' E	149.82M
13-14	N 86D 1' E	17.67M
14-15	N 56D 53' E	26.59M
15-16	N 36D 0' W	12.76M
16-17	N 22D 12' W	8.98M
17-1	N 49D 29' E	48.85M

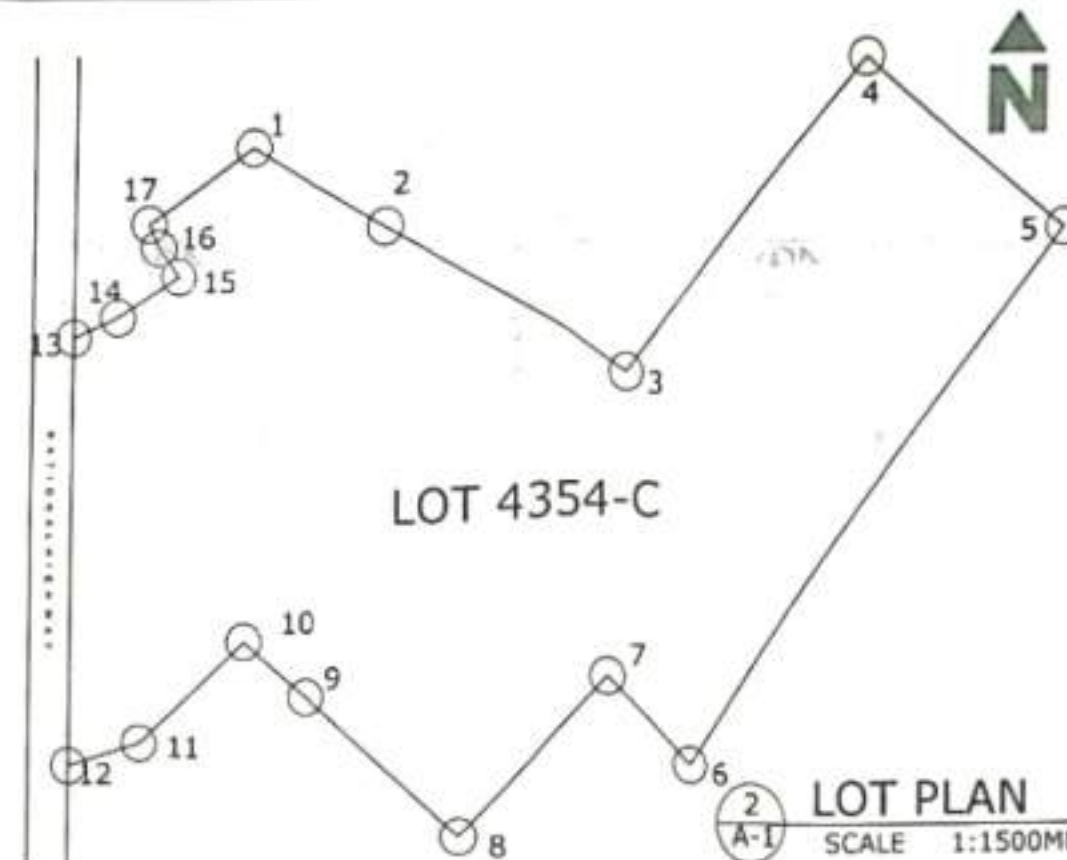

2
A-1
LOT PLAN
SCALE 1:1500MM



3
A-1
NFA WAREHOUSE
VICINITY MAP
SCALE NTS

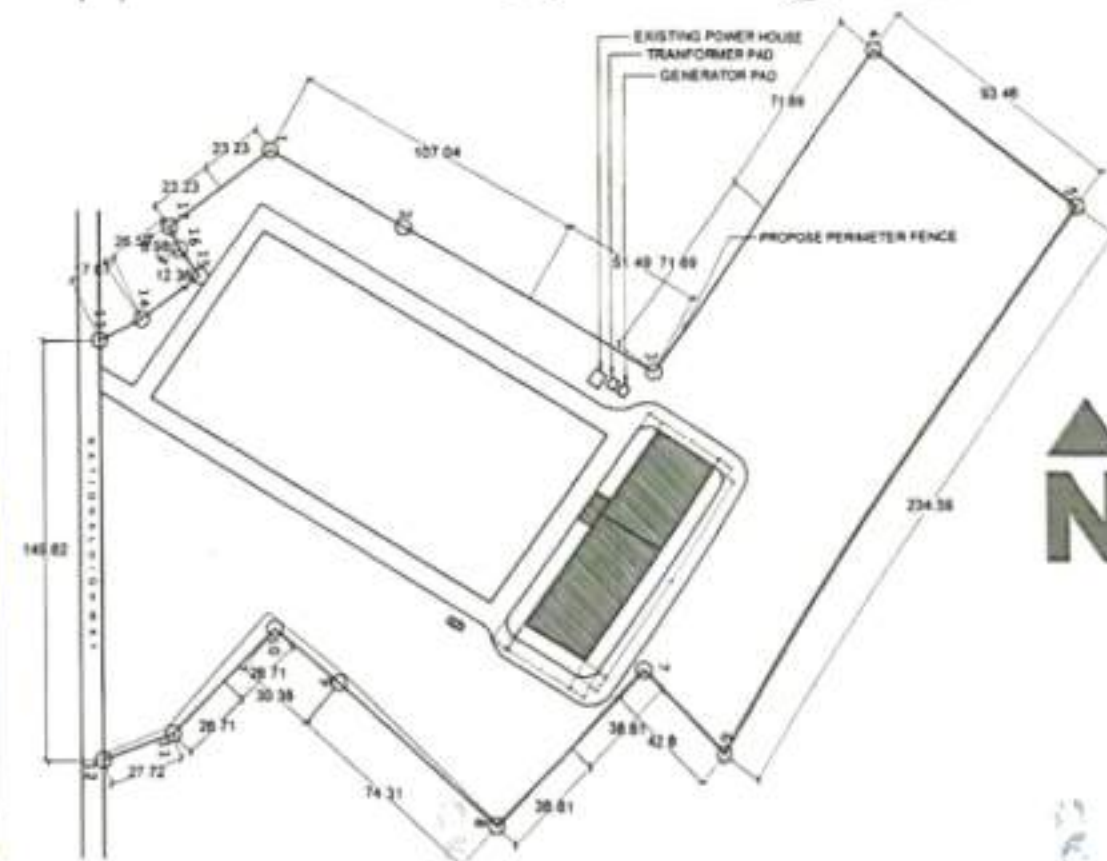

4
A-1
NFA WAREHOUSE
SITE DEVELOPMENT PLAN
SCALE 1:1500MM

DISTRICT / CITY / MUNICIPALITY
LAND USE & ZONING

LINE & GRADE

ARCHITECTURAL

STRUCTURAL

SANITARY

ELECTRICAL

MECHANICAL

DESIGNED FOR:



NATIONAL FOOD AUTHORITY

PROJECT:

NFA MODERNIZED WAREHOUSES
IN SUPPORT TO BUFFER STOCKING
PROGRAM AT VARIOUS NFA
COMPOUNDS IN REGION VI

NFA COMPOUND PD MONFORT,
DUMAGUETE, ILOILO

FOR BIDDING PURPOSES ONLY


SHEET CONTENT

VICINITY MAP
SITE DEVELOPMENT PLAN
PERSPECTIVE


SHEET NO.

A-1

1 25

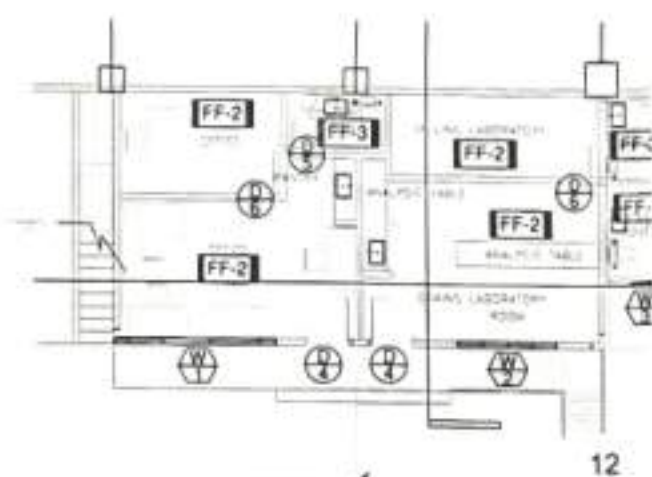


1
A-3
TWO STOREY BUILDING
GROUND FLOOR PLAN
SCALE 1:100MM

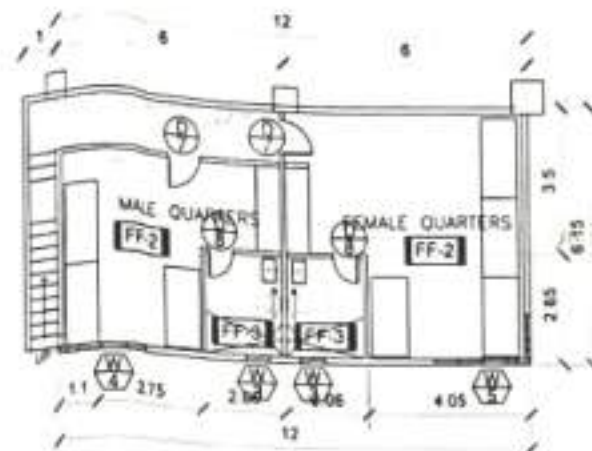

2
A-3
TWO STOREY BUILDING
SECOND FLOOR PLAN
SCALE 1:100MM

- CHB #4 PLAIN PLASTERED FINISH
- CHB #6 PLAIN PLASTERED FINISH
- 0.5mm PREPAINTED CORRUGATED SHEET
- ALUMINUM FRAME WITH FIXED WINDOW
- ALUMINUM LOUVER
- PRIMARY STEEL DOOR WITH TROLLEY MECHANISM

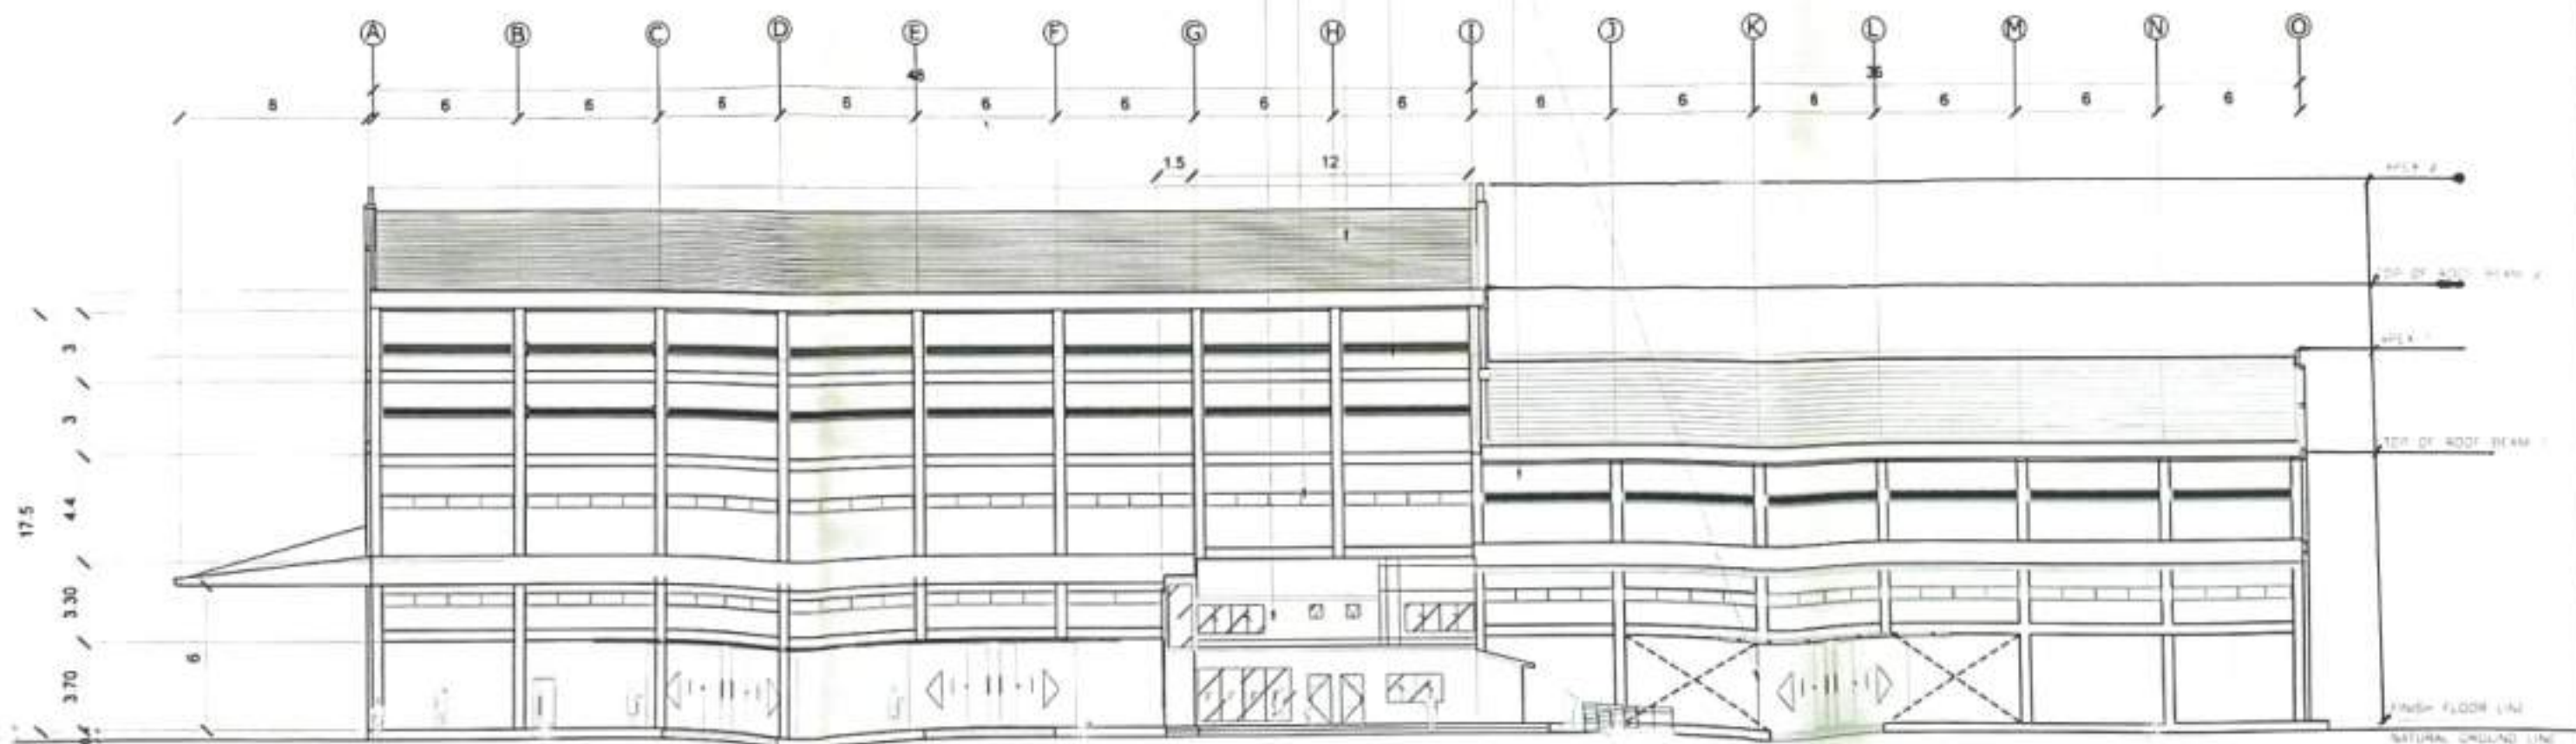

3
A-3
FRONT ELEVATION
SCALE 1:150MM

DESIGNED FOR:



NATIONAL FOOD AUTHORITY

PROJECT:

NFA MODERNIZED WAREHOUSES
IN SUPPORT TO BUFFER STOCKING
PROGRAM AT VARIOUS NFA
COMPOUNDS IN REGION VI

LOC. NFA COMPOUND PUBLICATION C. REGIONAL OFFICE

FOR BIDDING PURPOSES ONLY


SHEET CONTENT

TWO STOREY OFFICE FLOOR
PLAN
FRONT ELEVATION

SHEET NO.

A-3

3 25

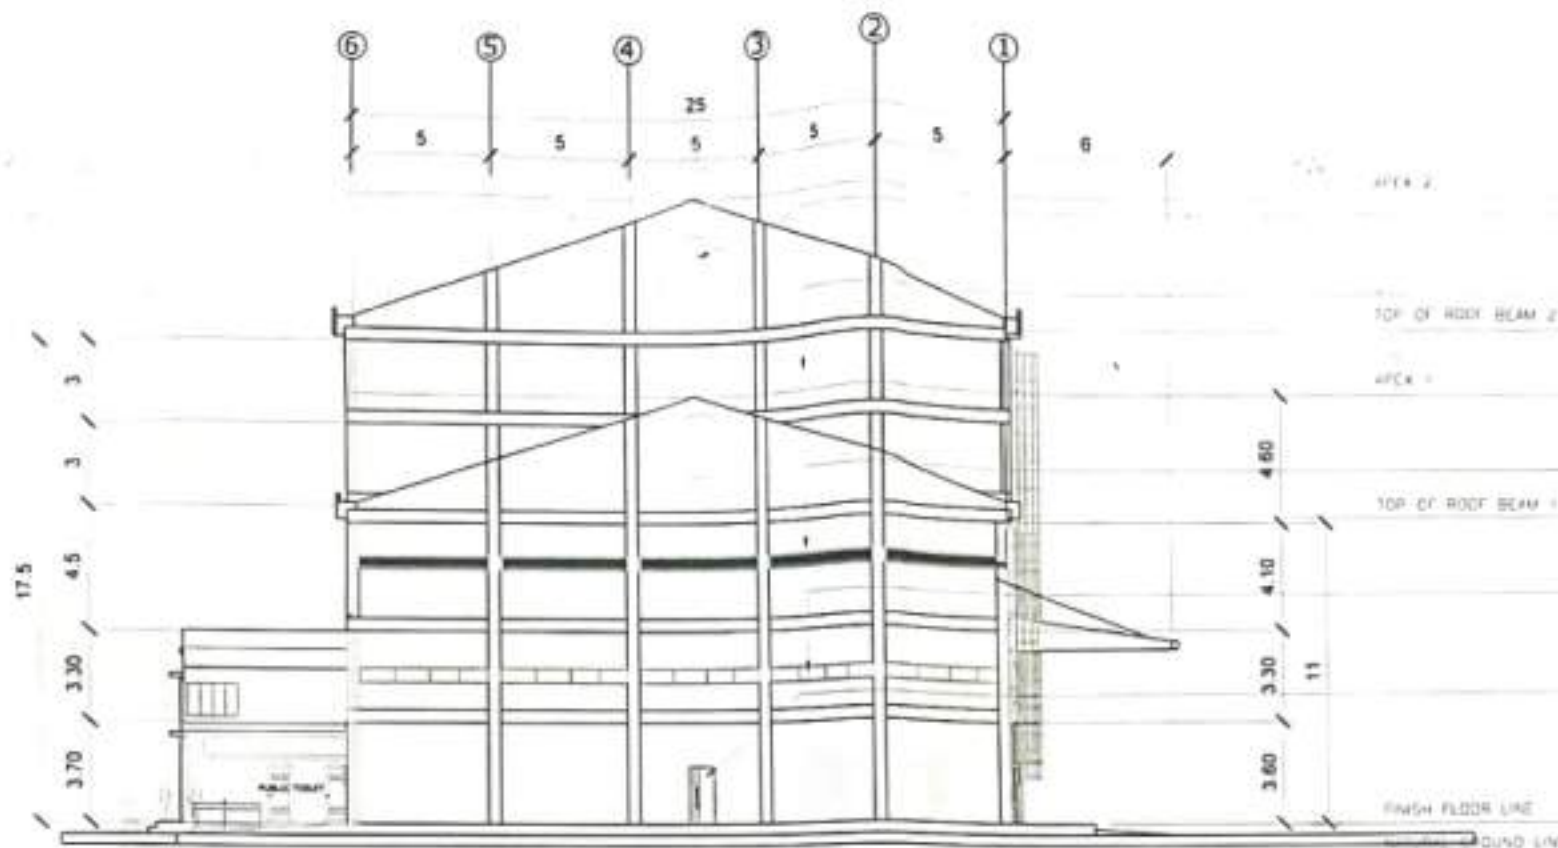

NFA LOGO


PLAIN PLASTERED FINISH

ALUMINUM LOUVER

FIXED GLASS ALUMINUM WINDOW

ALUMINUM PEDESTRIAN DOOR

1 RIGHT SIDE ELEVATION
A-4 SCALE 1:150MM

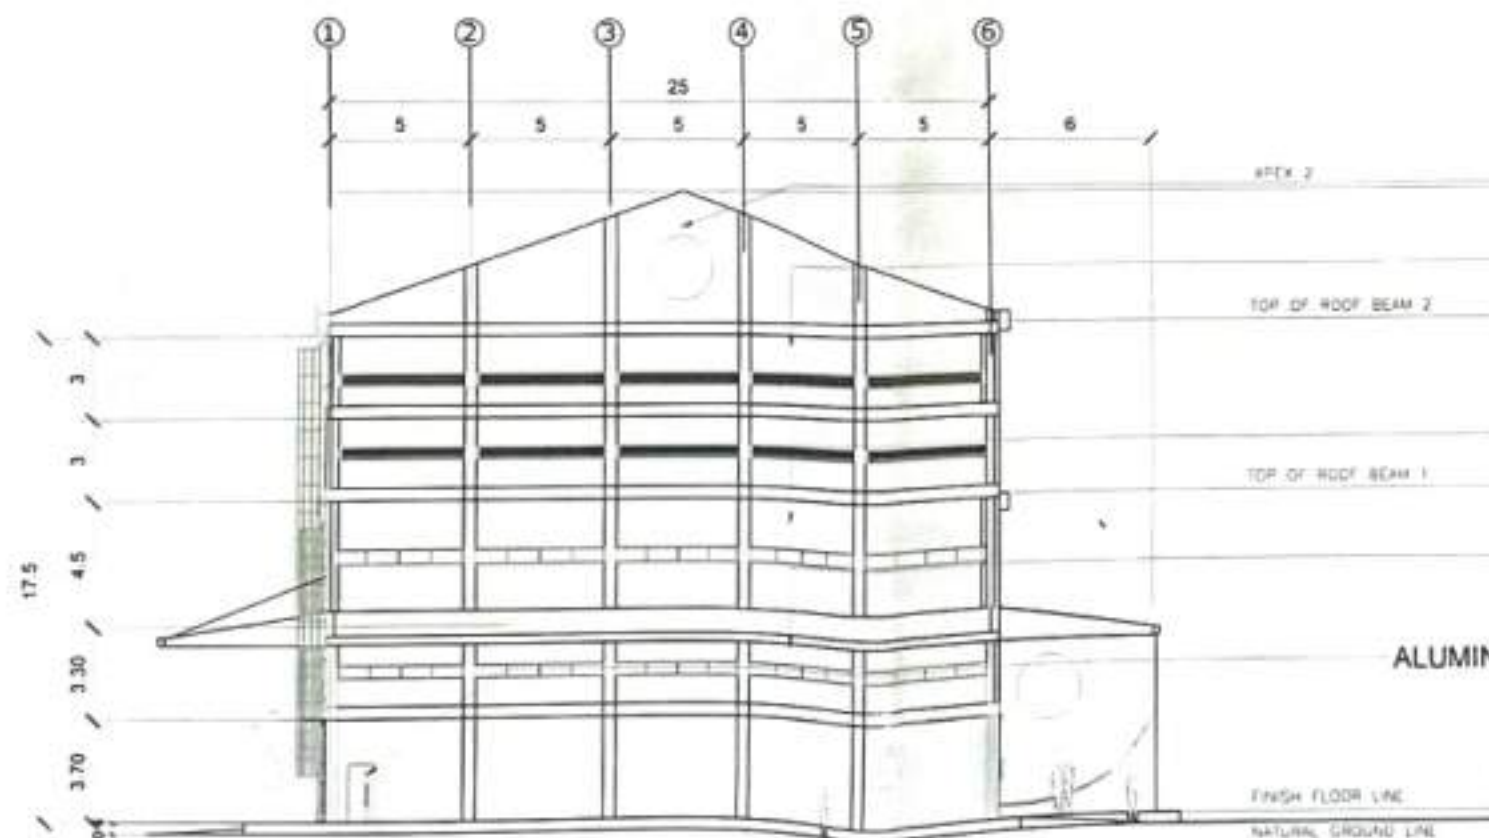

NFA LOGO

PLAIN PLASTERED FINISH

ALUMINUM LOUVER

FIXED GLASS ALUMINUM WINDOW

ALUMINUM PEDESTRIAN DOOR

2 LEFT SIDE ELEVATION
A-4 SCALE 1:150MM

LEGEND:	
	DRAWING NO.
	SHEET NO.
	SHEET TYPE (A/W/E/P/PP/B)
	CUTTING LINE
	DOOR TAG
	WINDOW TAG
GENERAL NOTES:	
1. IN CASE OF DISCREPANCIES ON EXISTING PLANS OR SPECIFICATIONS, VERIFY IMMEDIATELY TO THE ARCHITECT FOR HIS DECISION SHALL BE FINAL.	
2. CONDUCT SITE INVESTIGATION TO VERIFY ACTUAL GRADES AND CHANGE OF ELEVATION OF THE NATURAL GRADE.	
3. SURVEY THE LOT TO THE POINT ALL THE BEARING POINTS INDICATED AT THE GROUND FLOOR PLAN.	
4. FLOOR ELEVATIONS REFER TO THE STREET CURB (REFERENCE POINT OF ELEVATION) INDICATED AT THE GROUND FLOOR PLAN.	
5. CONTRACTOR MUST COORDINATE THE APPROVED DETAILS FOR CONSTRUCTION PLANS IF VIOLATION OCCURS ON THE PROJECT.	
6. COORDINATE ALL ARCHITECTURAL DOCUMENTS TO OTHERS SUCH AS STRUCTURAL, ELECTRICAL, PLUMBING AND INTERIOR DESIGN PLANS.	
7. STANDARD CONSTRUCTION PROCEDURE AS PER NATIONAL BUILDING CODE AND AS PER NATIONAL STRUCTURAL CODE FOR BUILDINGS SHOULD BE STRICTLY FOLLOWED IN THE EXECUTION OF THIS PROJECT.	
8. ALL ARCHITECTURAL AND INTERIOR DESIGN AND DETAILS OTHERWISE SHOWN IN THE WORKING DRAWINGS SHALL FOLLOW STANDARD CONSTRUCTION NOTES AND DETAILS. PLASTERING AND PAINTING WILL EXTEND 100MM FROM CEILING LINE.	
SCHEDULE OF FLOOR FINISHES:	
FF-01	POLYURETHANE FLOOR FINISH
FF-02	60X60 CERAMIC TILES (APPROVE MATERIALS)
FF-03	60X60CM NON-SKID CERAMIC TILES
SCHEDULE OF CEILING FINISHES:	
CE-01	MOISTURE RESISTANT GYPSUM BOARD ON 60X60CM METAL FURRING
CE-02	PVC SPANDREL
CE-03	OPEN CEILING
SCHEDULE OF WALL FINISHES:	
WF-01	CHB BY PLAIN PLASTERED FINISH
WF-02	CHB BY PLAIN PLASTERED FINISH
WF-03	60X60 CERAMIC TILES FINISH
SCHEDULE OF ROOF FINISHES:	
RF-01	0.5MM PREPARED CORRUGATED GI SHEET
RF-02	SKYLIGHT
LIGHTING LEGEND:	
	200W HI-BAY DOMELIGHT (DAYLIGHT)
	15W RECESSED PINLIGHT 5" DIAMETER (DAYLIGHT)
	MAIN PANEL BOARD

DESIGNED FOR:



NATIONAL FOOD AUTHORITY

PROJECT:

NFA MODERNIZED WAREHOUSES IN SUPPORT TO BUFFER STOCKING PROGRAM AT VARIOUS NFA COMPOUNDS IN REGION VI

LOC: NFA COMPOUND PUBLIC WORKS DIVISION

FOR BIDDING PURPOSES ONLY


SHEET CONTENT SHEET NO.

SCHEDULE OF FINISHES
RIGHT SIDE ELEVATION
LEFT SIDE ELEVATION

A-4

4 25

ALUMINUM LOUVER

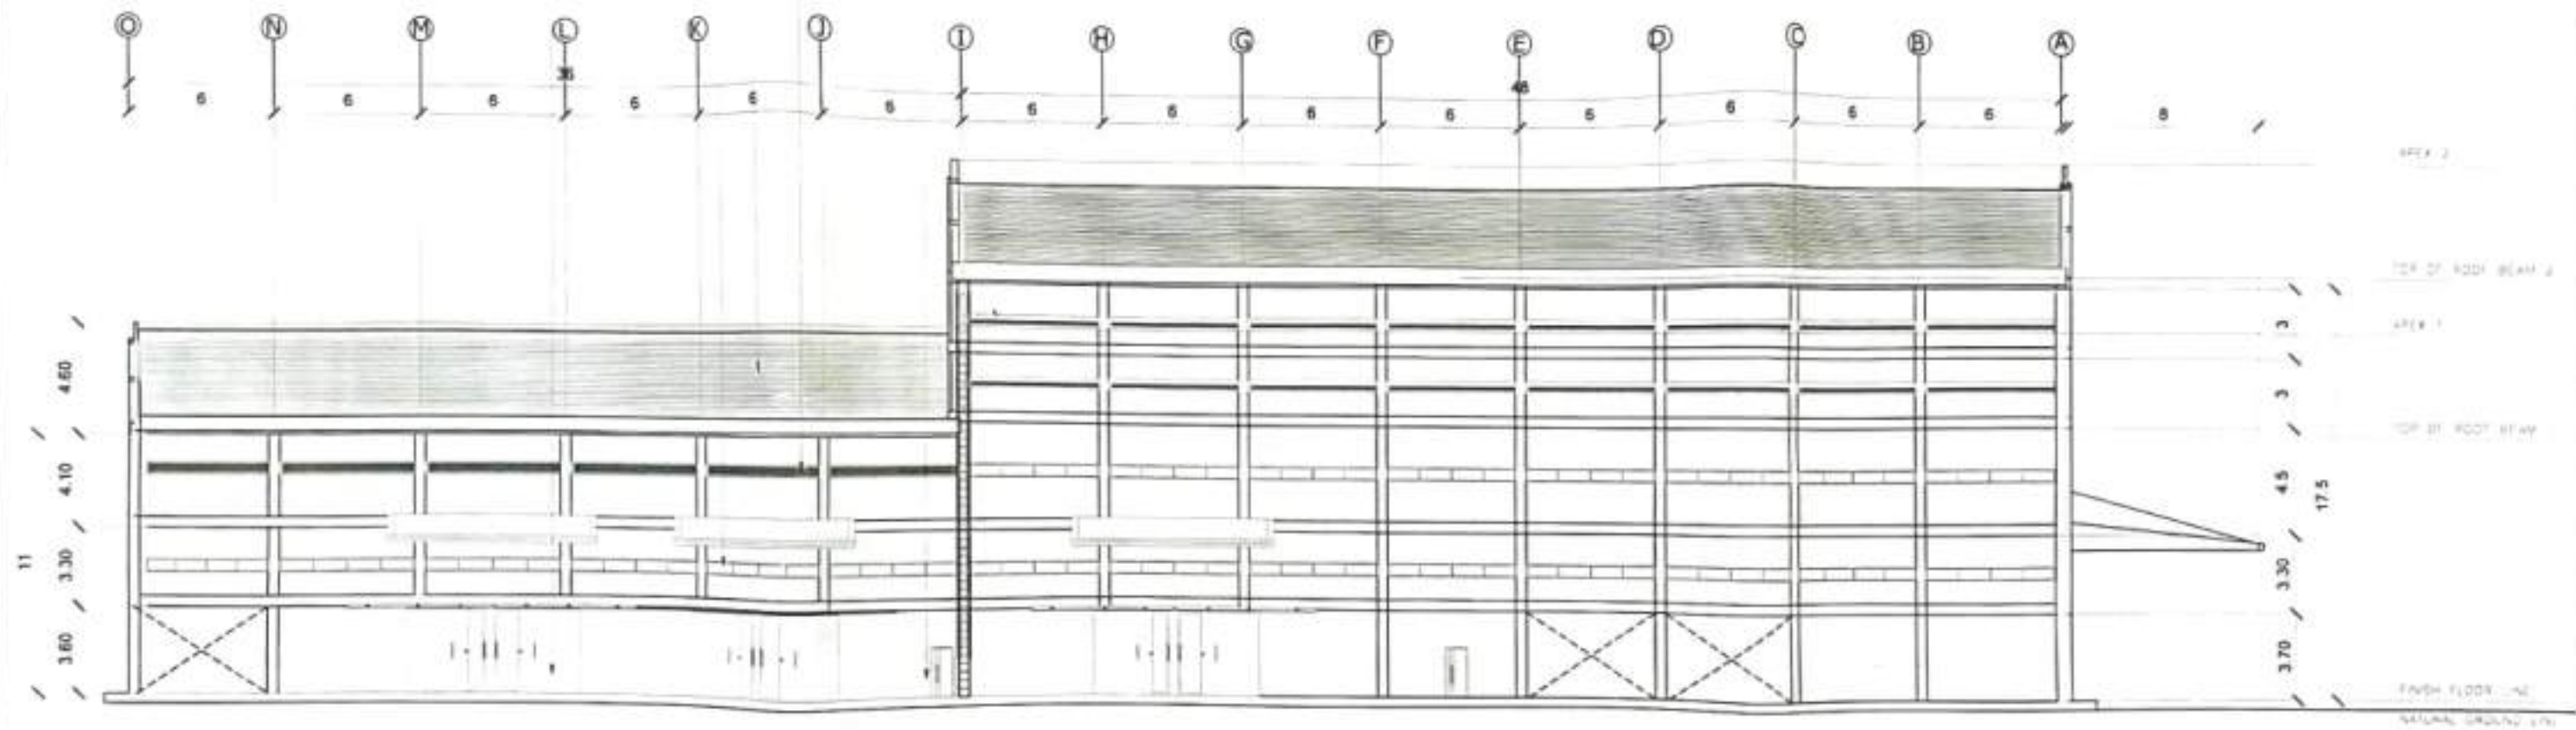

1
A-5 REAR ELEVATION
SCALE 1:150MM

DESIGNED FOR:  NATIONAL FOOD AUTHORITY	PROJECT: NFA MODERNIZED WAREHOUSES IN SUPPORT TO BUFFER STOCKING PROGRAM AT VARIOUS NFA COMPOUNDS IN REGION VI	FOR BIDDING PURPOSES ONLY	SHEET CONTENT	SHEET NO.
	LOC: NFA COMPOUND 2000 AL SURT C. TRENDS SURT		REAR ELEVATION	A-5 5 25

Supplemental Bid Bulletin No. 1


Supply, Delivery, Installation, Testing and Commissioning of Ricemill and Grain Dryer for the NFA Modernized Warehouses in Support to Buffer Stocking Program at Various NFA Compounds in Region VI & XII

LOT 2 SITE PLANS

**DANSULI, ISULAN, SULTAN KUDARAT
POBLACION, KIDAPAWAN CITY, NORTH COTABATO
KILADA, MATALAM, NORTH COTABATO**



1 PERSPECTIVE

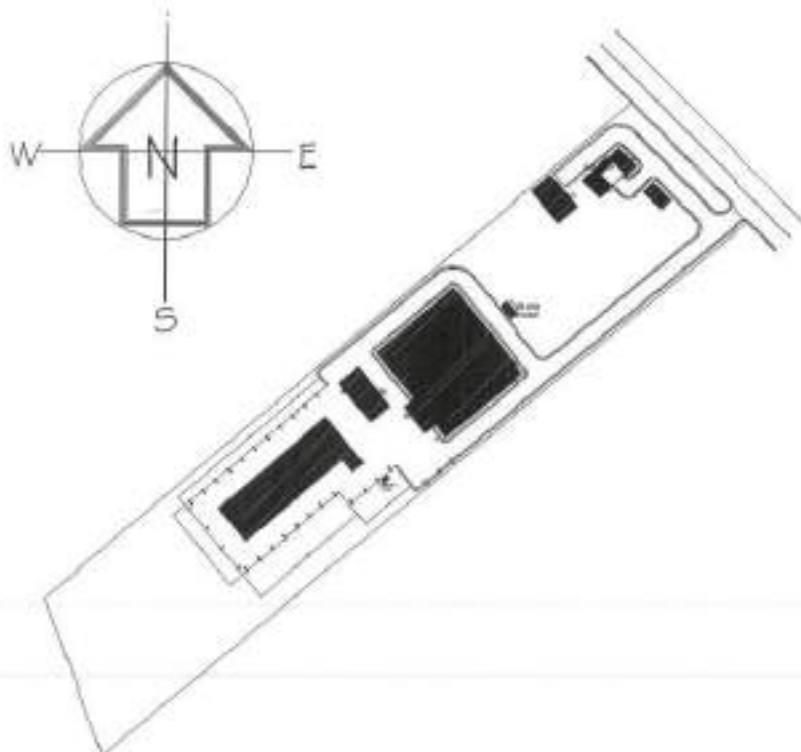

2 SITE DEVELOPMENT PLAN



3 VICINITY MAP

REPUBLIC OF THE PHILIPPINES
DEPARTMENT OF PUBLIC WORKS
AND HIGHWAYS
OFFICE OF THE BUILDING OFFICIAL

TABLE OF CONTENTS

CITY/ MUNICIPALITY

LAND USE AND ZONING

LINE AND GRADE

ARCHITECTURAL

STRUCTURAL

SANITARY

ELECTRICAL

MECHANICAL

LOCATION:	PROJECT:
ISULAN, SULTAN KUDARAT	PROPOSED MODERNIZED WAREHOUSES IN SUPPORT TO BUFFER STOCKING PROGRAM AT VARIOUS COMPOUND IN REGION XI

FOR BIDDING PURPOSES ONLY



SHEET CONTENT:
PERSPECTIVE
SITE DEVELOPMENT PLAN
VICINITY MAP

SHEET NO:

A
1



1 PERSPECTIVE

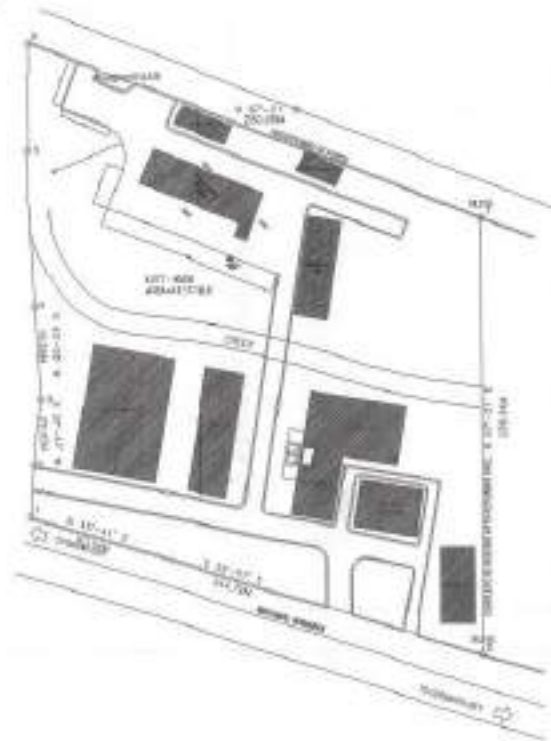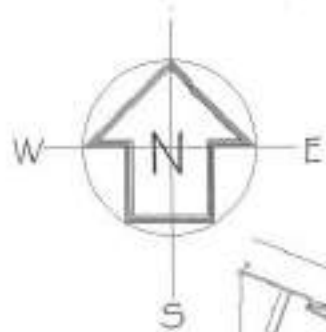

2 SITE DEVELOPMENT PLAN



3 VICINITY MAP

TABLE OF CONTENTS

REPUBLIC OF THE PHILIPPINES
DEPARTMENT OF PUBLIC WORKS
AND HIGHWAYS
OFFICE OF THE BUILDING OFFICIAL
CITY/ MUNICIPALITY

LAND USE AND ZONING

LINE AND GRADE

ARCHITECTURAL

STRUCTURAL

SANITARY

ELECTRICAL

MECHANICAL




LOCATION	PROJECT
WADAWAN CITY, NORTH COTABATO	PROPOSED MODERNIZED WAREHOUSES IN SUPPORT TO BUFFER STOCKING PROGRAM AT VARIOUS COMPOUND IN REGION XI

FOR BIDDING PURPOSES ONLY

SHEET CONTENT:
PERSPECTIVE
SITE DEVELOPMENT PLAN
VICINITY MAP

SHEET NO.


A
1

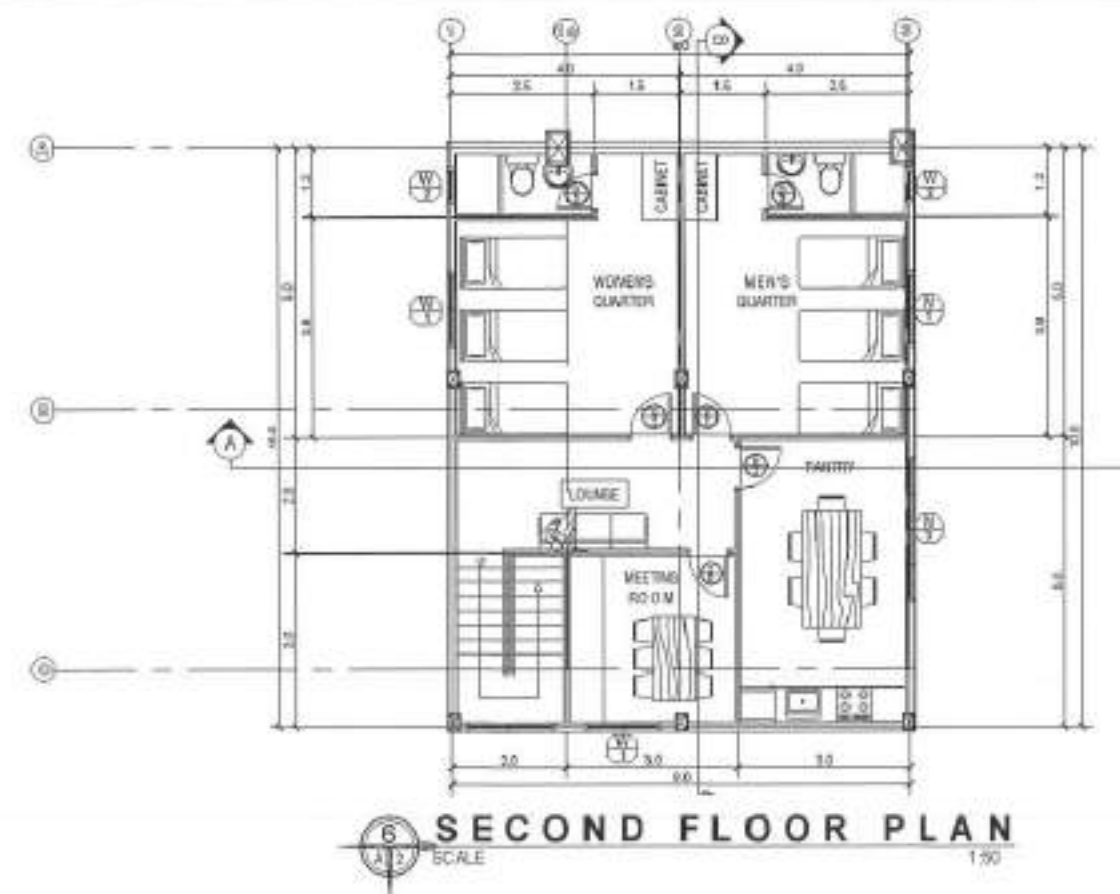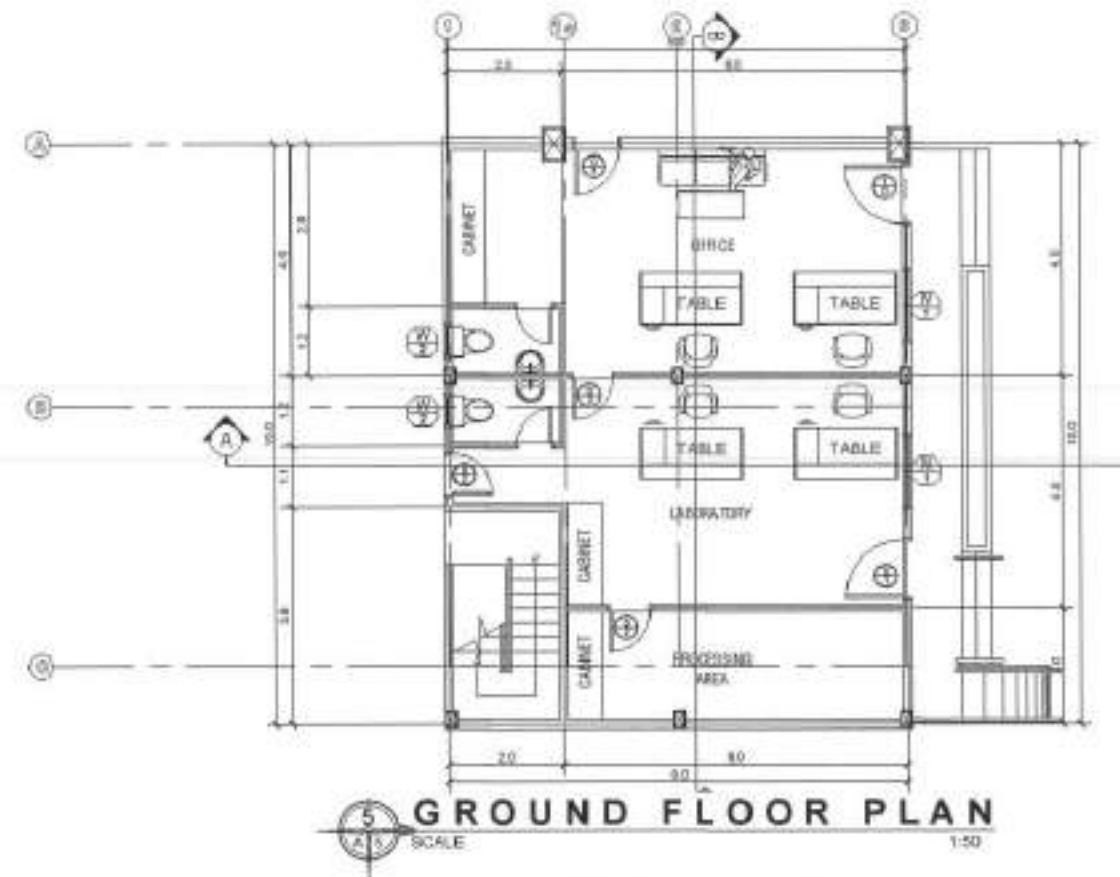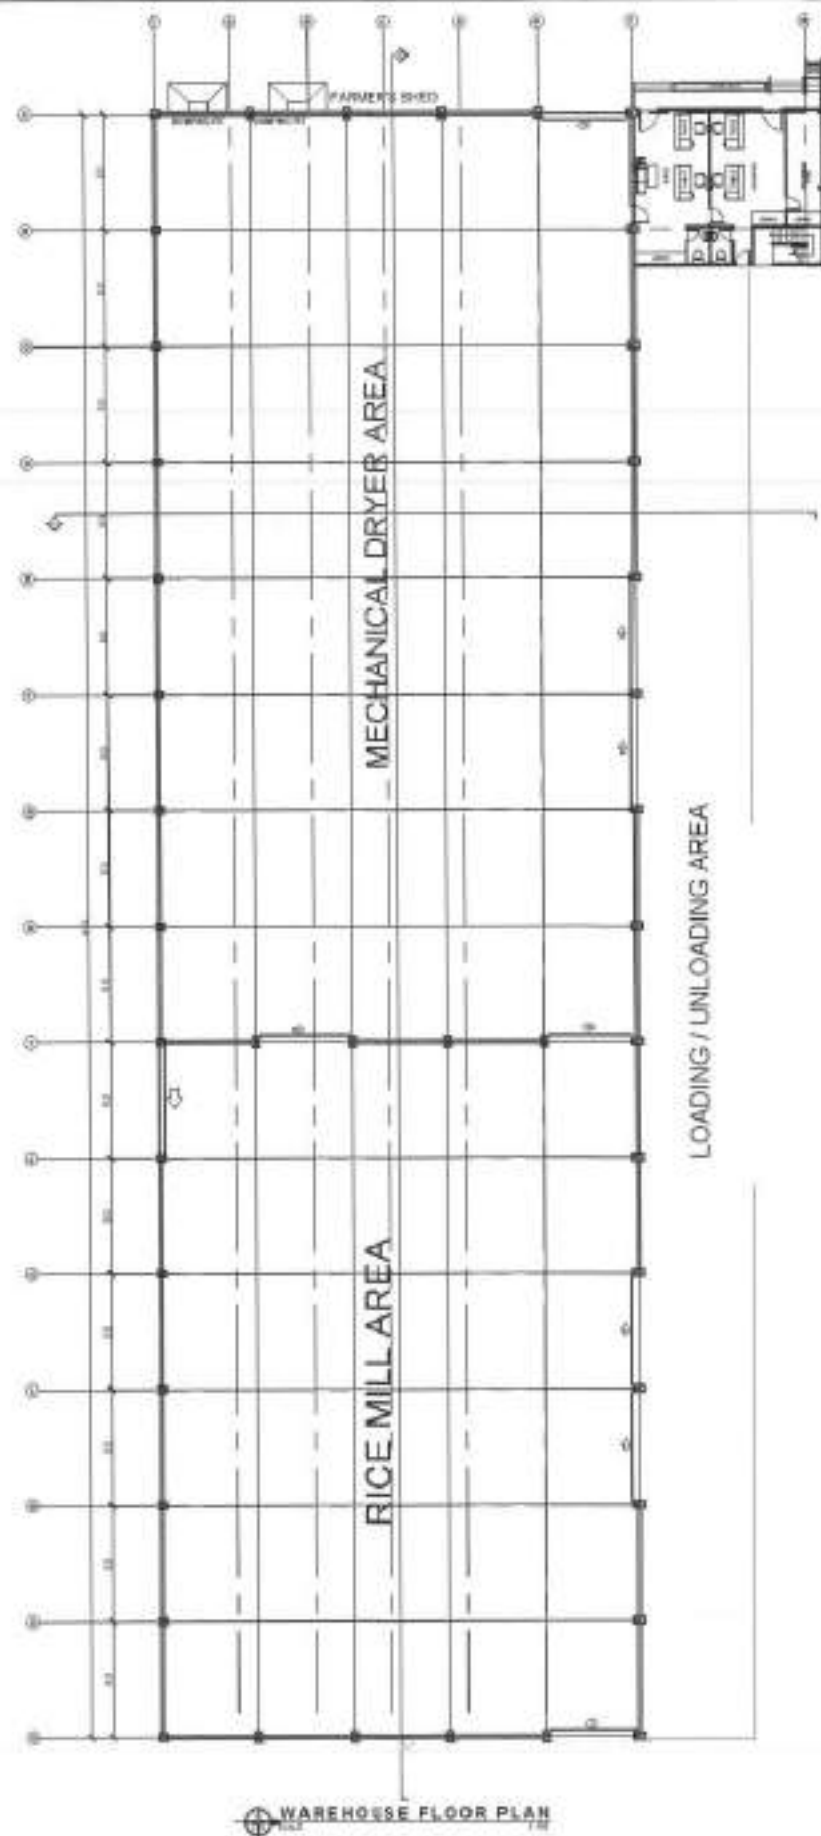


LOCATION	PROJECT
KIDAPAWAN CITY, NORTH COTABATO	PROPOSED MODERNIZED WAREHOUSES IN SUPPORT TO BUFFER STOCKING PROGRAM AT VARIOUS COMPOUND IN REGION XI

FOR BIDDING PURPOSES ONLY

SHEET CONTENT:	SHEET NO:
WAREHOUSE FLOOR PLAN	A 2
OFFICE GROUND FLOOR PLAN	
OFFICE SECOND FLOOR PLAN	

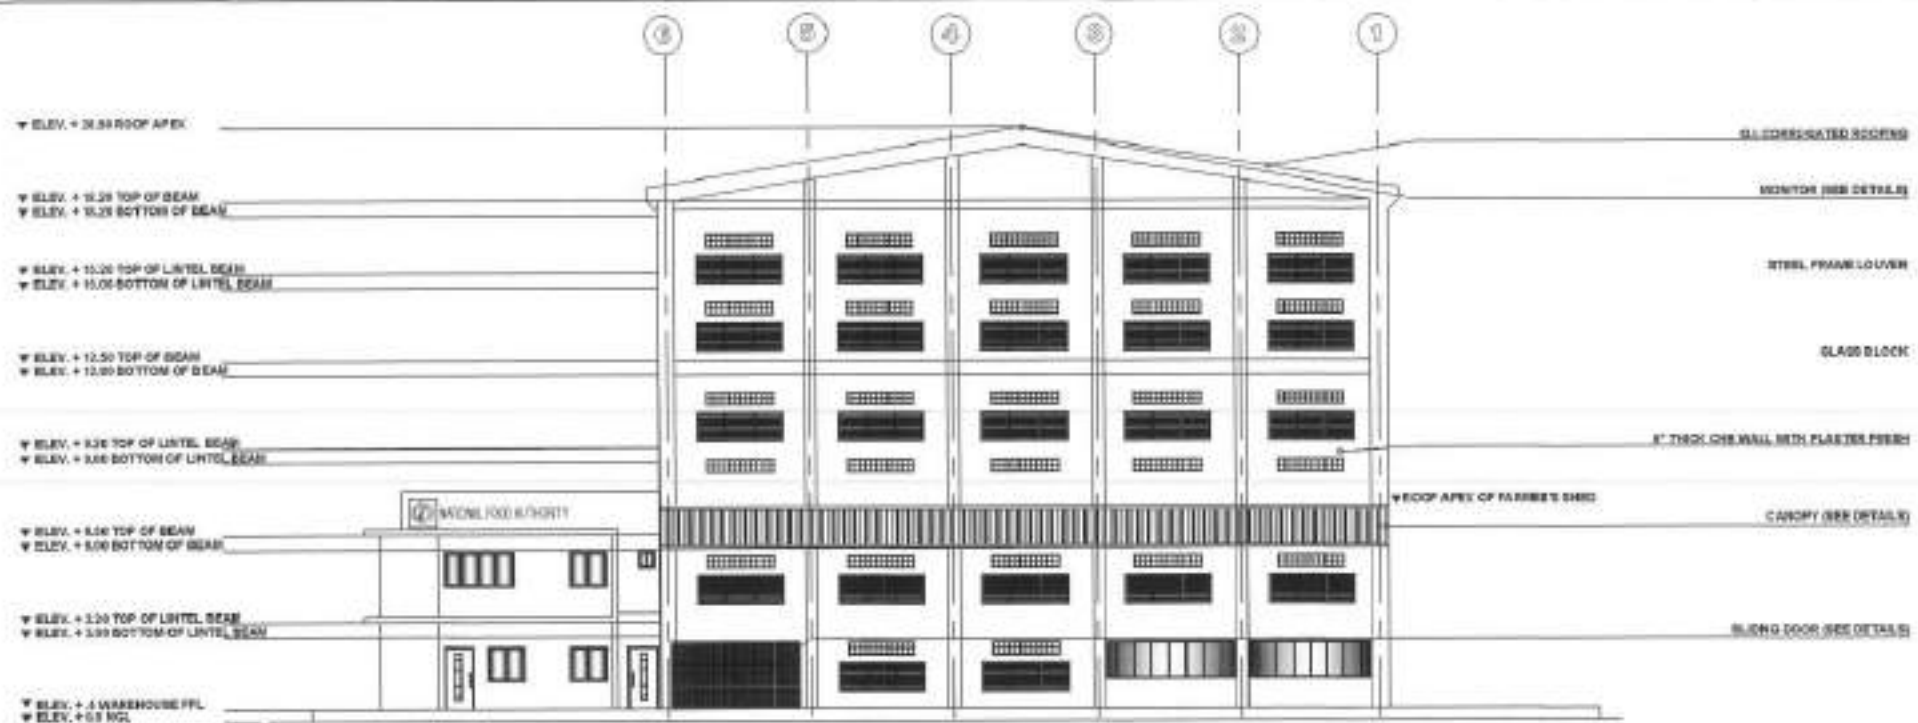

7 FRONT ELEVATION
SCALE 1:100

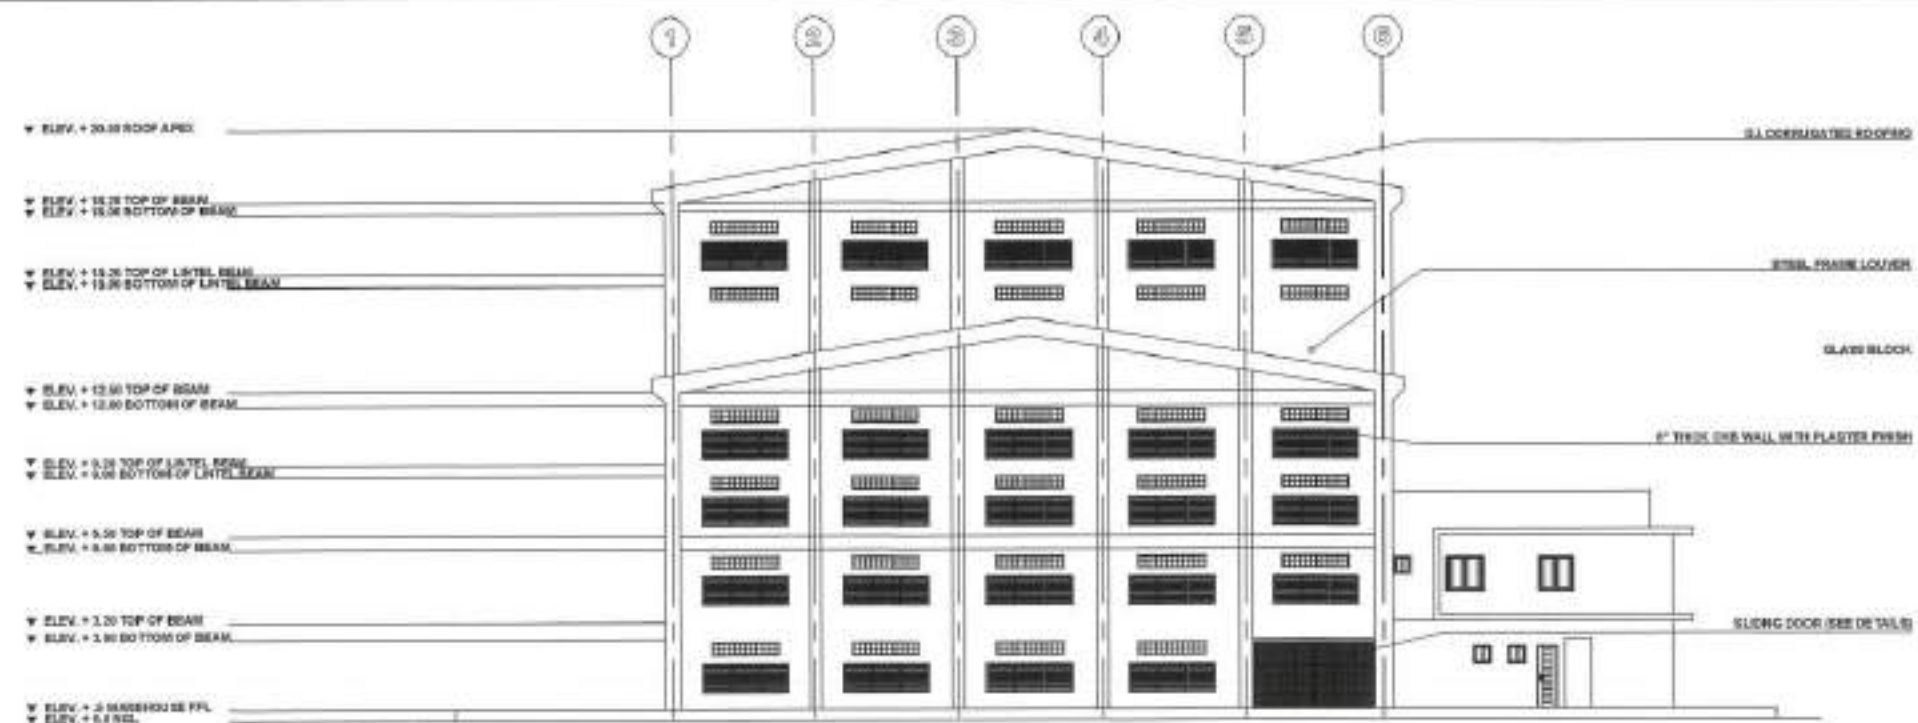


8 REAR ELEVATION
SCALE 1:100


LOCATION	PROJECT
KODAPAWAN CITY, NORTH COTABATO	PROPOSED MODERNIZED WAREHOUSES IN SUPPORT TO BUFFER STOCKING PROGRAM AT VARIOUS COMPOUND IN REGION XI

FOR BIDDING PURPOSES ONLY

SHEET CONTENT:	SHEET NO.
FRONT ELEVATION	A 3
REAR ELEVATION	

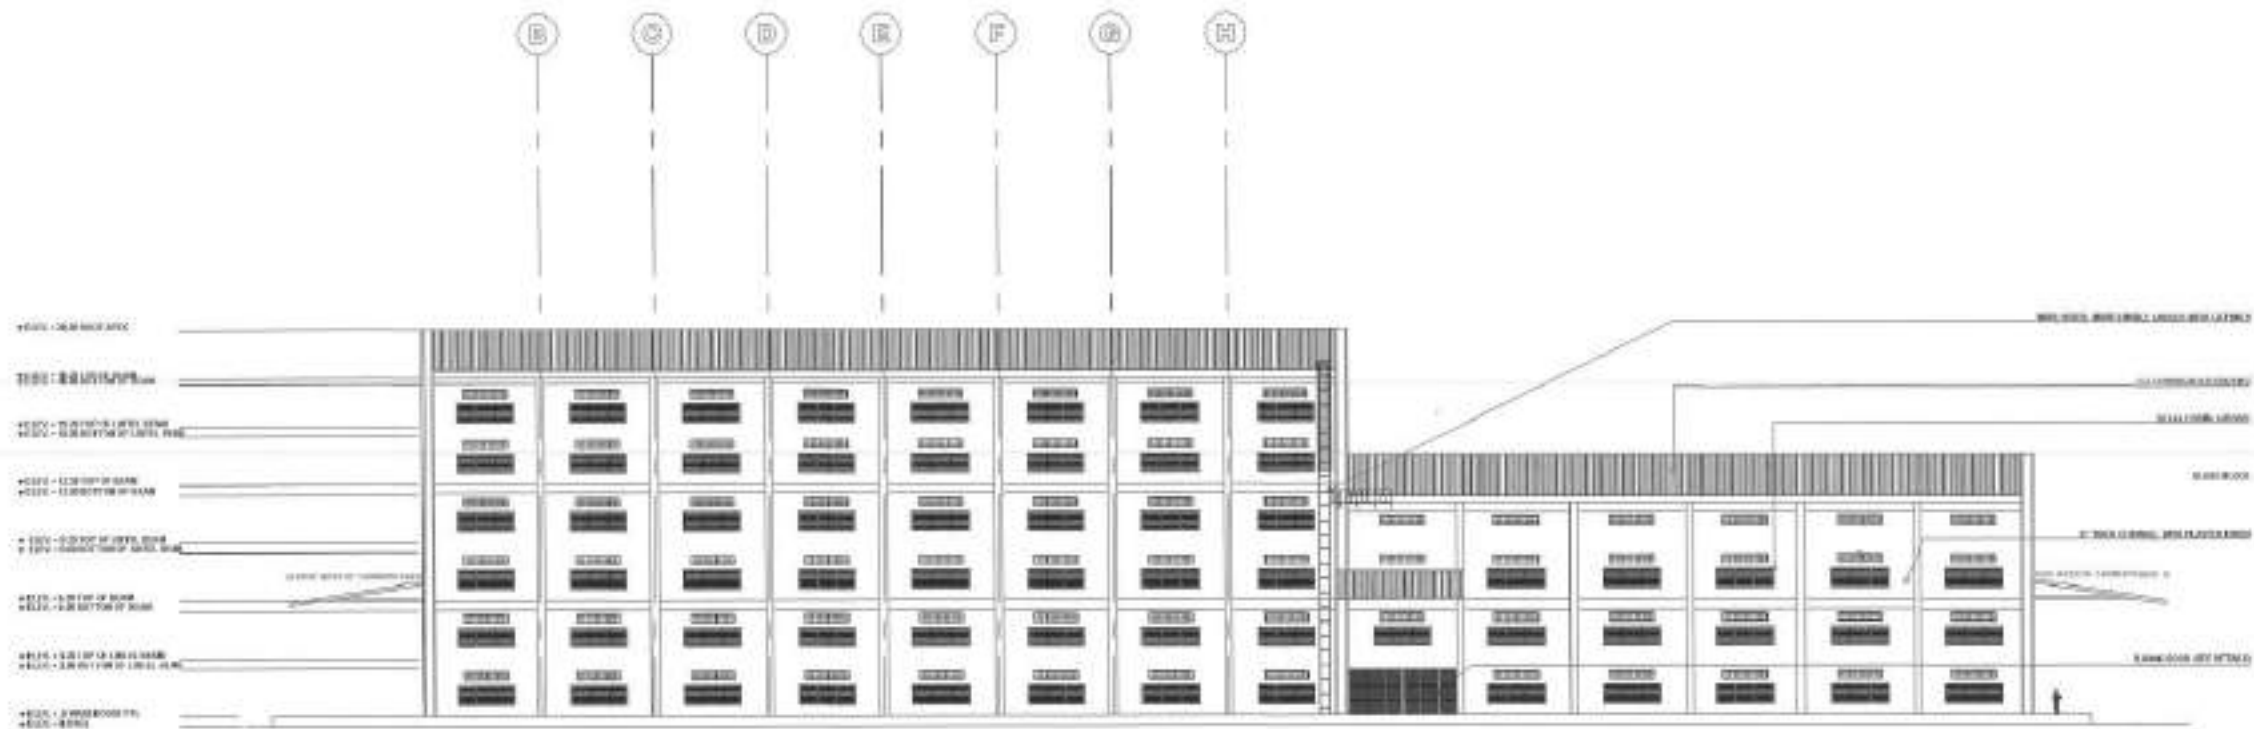

9 RIGHT SIDE ELEVATION
SCALE 1:150

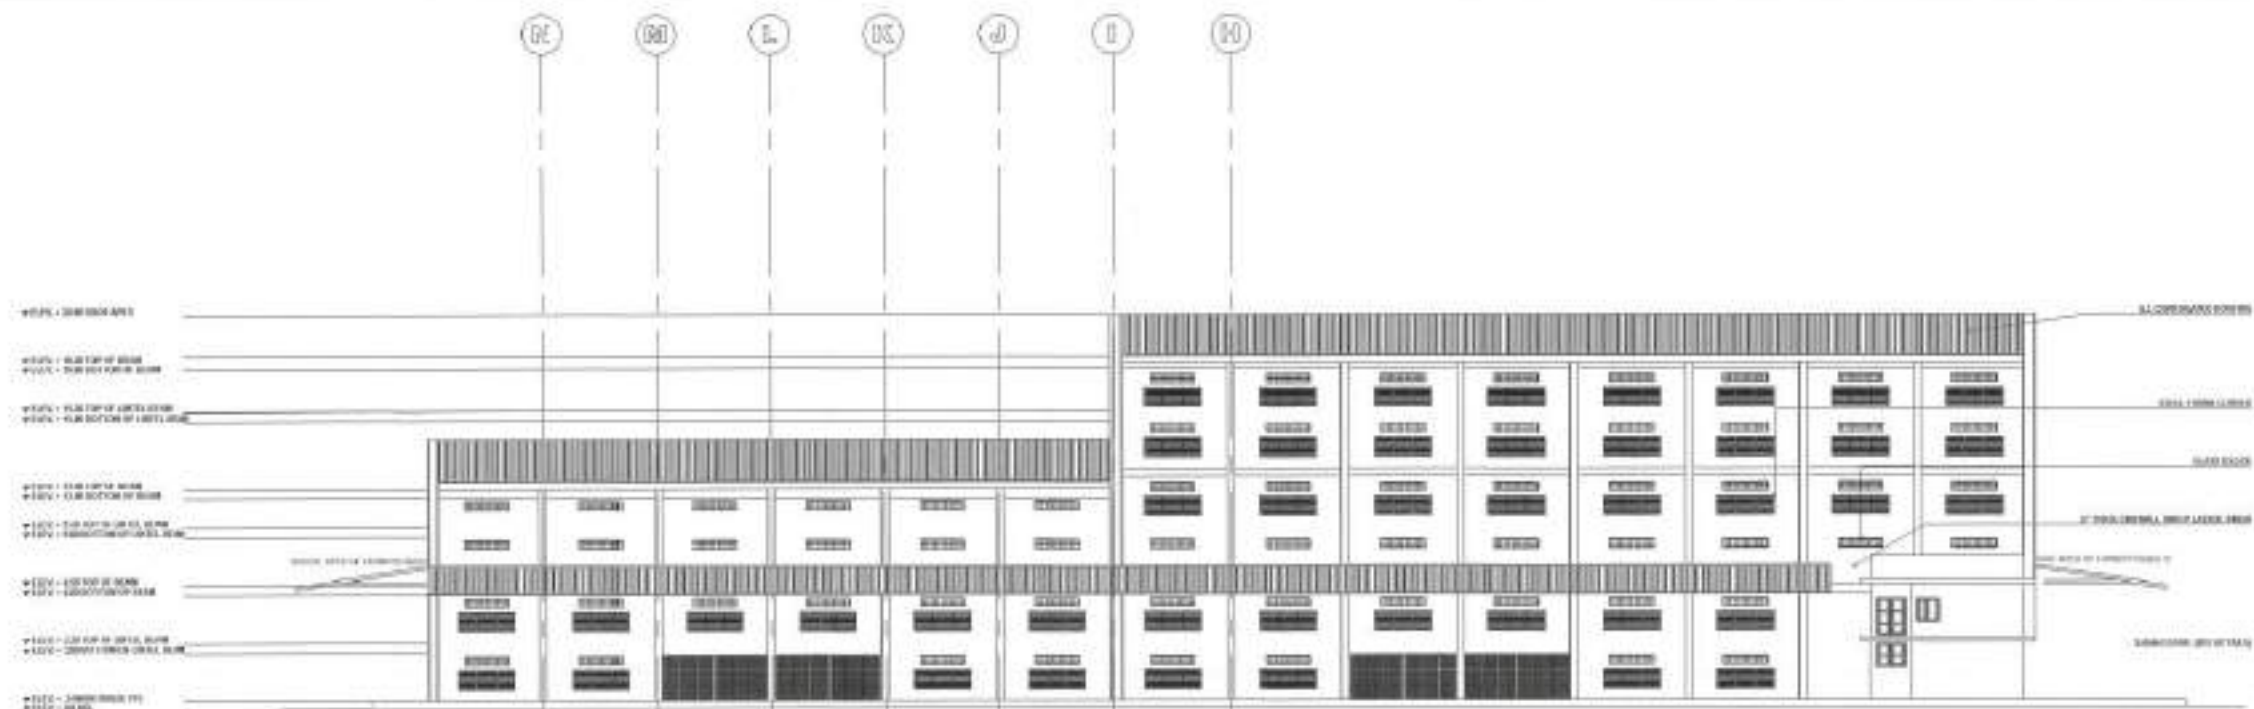


10 LEFT SIDE ELEVATION
SCALE 1:150


LOCATION:	PROJECT:
KIDAPAWAN CITY, NORTH COTABATO	PROPOSED MODERNIZED WAREHOUSES IN SUPPORT TO BUFFER STOCKING PROGRAM AT VARIOUS COMPOUND IN REGION XI

FOR BIDDING PURPOSES ONLY

SHEET CONTENT:	SHEET NO:
RIGHT SIDE ELEVATION	A 4
LEFT SIDE ELEVATION	

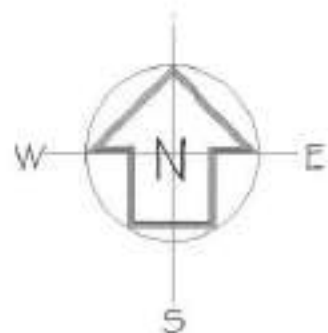

1 PERSPECTIVE

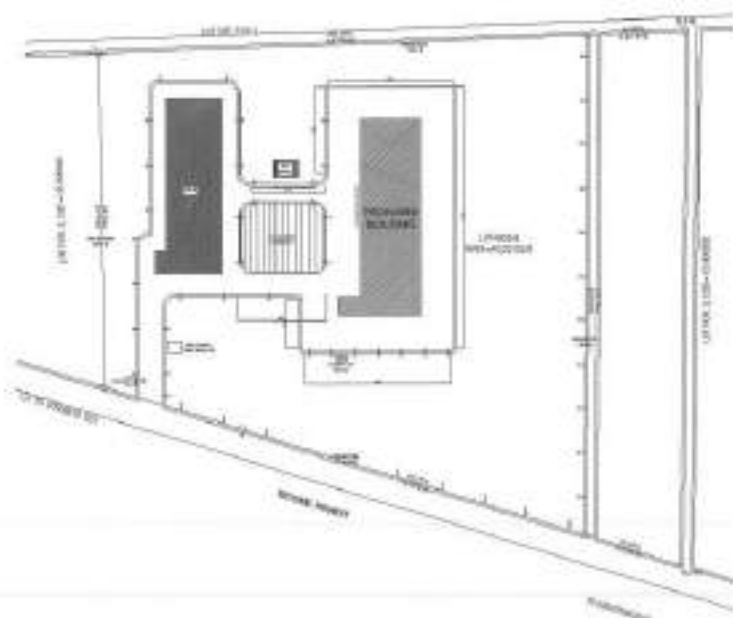

2 SITE DEVELOPMENT PLAN



3 VICINITY MAP

LOCATION:	PROJECT:
RELADA, MATAWAM, NORTH COTABATO	PROPOSED MODERNIZED WAREHOUSES IN SUPPORT TO BUFFER STOCKING PROGRAM AT VARIOUS COMPOUND IN REGION XI

FOR BIDDING PURPOSES ONLY

REPUBLIC OF THE PHILIPPINES
DEPARTMENT OF PUBLIC WORKS
AND HIGHWAYS
OFFICE OF THE BUILDING OFFICIAL

TABLE OF CONTENTS

CITY/ MUNICIPALITY

LAND USE AND ZONING

LINE AND GRADE

ARCHITECTURAL

STRUCTURAL

SANITARY

ELECTRICAL

MECHANICAL

SHEET CONTENT:

PERSPECTIVE
SITE DEVELOPMENT PLAN
VICINITY MAP

SHEET NO:

A
1