



SUPPLEMENTAL BID BULLETIN NO. 1

FIVE (5) LOTS SUPPLY, DELIVERY, INSTALLATION, TESTING AND COMMISSIONING OF RICEMILL AND GRAIN DRYER FOR THE NFA MODERNIZED WAREHOUSES IN SUPPORT TO BUFFER STOCKING PROGRAM AT VARIOUS NFA COMPOUNDS IN REGION IV, V, VIII, X, & XI

(Project Identification No. 2025-13)

15 July 2025

The NFA Central Office Bids and Awards Committee (BAC) issues this Bid Bulletin to correct/ amend and clarify certain items in the Bid Documents relative to the bidding for the Supply, Delivery, Installation, Testing and Commissioning of Ricemill and Grain Dryer for the NFA Modernized Warehouses in Support to Buffer Stocking Program at Various NFA Compounds in Region IV, V, VIII, X, & XI as follows:

I. CLARIFICATIONS

CLARIFICATION	RESPONSE
<p>(Lifted verbatim from a letter of a prospective bidder dated 10 July 2025)</p> <p>Re: Certification for after-sales services Grain Dryer (v.)</p> <p><i>May we kindly request that the Certification for the proposed grain dryer brand have been sold in the Philippine market be raised to ten (10) years from the date of bid opening, accompanied or duly supported by documentary proof.</i></p>	<p>No, this is not acceptable.</p>
<p>(Lifted verbatim from a letter of a prospective bidder dated 10 July 2025)</p> <p>Re: In-line, Interval-type Single Kernel Moisture Measurement System</p> <p><i>If impurities such as straw, empty paddies, and dust enter the moisture meter along with the paddy, it may lead to malfunctions. Would it be acceptable to install</i></p>	<p>Yes, it is acceptable to install the moisture meter after the paddy cleaner, as long as the technical specifications for both components</p>

<i>the moisture meter after Paddy Cleaner?</i>	are complied.
<p>(Lifted verbatim from a letter of a prospective bidder dated 10 July 2025)</p> <p>Re: Certification of Very satisfactory performance</p> <p><i>May we kindly request for consideration that we get certification from any dual sourced dryer. Supplied, Delivered and Installed be considered for Certification requirement.</i></p>	Only Certification from customers with supplied, delivered, installed grain dryer with biomass fuel heating system is accepted.
<p>(Lifted verbatim from a letter of a prospective bidder dated 10 July 2025)</p> <p>Re: Paddy Millday Bin</p> <p><i>Can 1.1 Paddy Millday Bin listed in the Major Components be installed after the 1.2 Paddy Receiving Hopper?</i></p>	No, this is not acceptable.
<p>(Lifted verbatim from a letter of a prospective bidder dated 10 July 2025)</p> <p>Re: Certification of Very satisfactory performance</p> <p><i>May we kindly request for consideration that any multi stage ricemill capacity be allowed as source of Customers to issue said requirement certification.</i></p>	No, this is not acceptable.

II. AMENDMENTS

REFERENCE	REVISION / AMENDMENT							
	FROM	TO						
Section VII. Technical Specifications (Page 40-41)		Please see attached site plans for the respective lots.						
Section VIII. Checklist of Technical and Financial Documents (Page 44-46)	<table><tr><td>I. FIRST ENVELOPE xxx</td></tr><tr><td>Class “A” Documents</td></tr><tr><td><u>Legal Documents</u></td></tr></table>	I. FIRST ENVELOPE xxx	Class “A” Documents	<u>Legal Documents</u>	<table><tr><td>I. FIRST ENVELOPE xxx</td></tr><tr><td>Class “A” Documents</td></tr><tr><td><u>Legal Documents</u></td></tr></table>	I. FIRST ENVELOPE xxx	Class “A” Documents	<u>Legal Documents</u>
I. FIRST ENVELOPE xxx								
Class “A” Documents								
<u>Legal Documents</u>								
I. FIRST ENVELOPE xxx								
Class “A” Documents								
<u>Legal Documents</u>								

REFERENCE	REVISION / AMENDMENT	
	FROM	TO
	Annex 1 (a) Valid PhilGEPS xxx IRR;	Annex 1 (a) Valid PhilGEPS xxx IRR (one copy for all lots);
	<u>Technical Documents</u>	<u>Technical Documents</u>
	Annex 2 (b) Duly signed Statement xxx OR PRIVATE CONTRACT”);	Annex 2 (b) Duly signed Statement xxx OR PRIVATE CONTRACT”) (one copy for all lots);
	Annex 3 (c) Duly Signed Statement xxx Etc.;	Annex 3 (c) Duly Signed Statement xxx Etc. (one copy for all lots);
	Annex 4 (d) Original copy of Bid Security xxx Bid Securing Declaration;	Annex 4 (d) Original copy of Bid Security xxx Bid Securing Declaration (one copy for all lots);
	Annex 5 (e) Duly Signed and Accomplished Conformity xxx if applicable;	Annex 5 (e) Duly Signed and Accomplished Conformity xxx if applicable (one copy for all lots);
	Annex 6 (f) Original duly signed Omnibus Sworn Statement xxx represent the Bidder.	Annex 6 (f) Original duly signed Omnibus Sworn Statement xxx represent the Bidder (one copy for all lots).
	<u>Project Requirements</u>	<u>Project Requirements</u>
	Annex 7 (g) Valid Permit To Operate xxx PTO.	Annex 7 (g) Valid Permit To Operate xxx PTO (one copy for all lots).

REFERENCE	REVISION / AMENDMENT			
	FROM		TO	
	Annex 8	(h) Conformity xxx 2016"	Annex 8	(h) Conformity xxx 2016" (one copy for all lots)
	Annex 9	(i) Process flow xxx post-qualification evaluation.	Annex 9	(i) Process flow xxx post-qualification evaluation (per site) .
	Annex 10	(j) Process flow xxx post-qualification evaluation.	Annex 10	(j) Process flow xxx post-qualification evaluation. (per site) .
	Annex 11	(k) Duly signed electrical plan xxx machine components]	Annex 11	(k) Duly signed electrical plan xxx machine components] (per site)
	Annex 12	(l) Duly signed electrical plan xxx machine components]	Annex 12	(l) Duly signed electrical plan xxx machine components] (per site)
	Annex 13	(m) Copy of Equipment xxx qualification evaluation.	Annex 13	(m) Copy of Equipment xxx qualification evaluation. (one copy for all lots)
	Annex 14	(n) Certification xxx not rebranded.	Annex 14	(n) Certification xxx not rebranded. (one copy for all lots)
	Annex 15	(o) National Agricultural xxx for the Bidder.	Annex 15	(o) National Agricultural xxx for the Bidder. (one copy for all lots)

REFERENCE	REVISION / AMENDMENT			
	FROM		TO	
	Annex 16	(p) Certification xxx Parts and Service	Annex 16	(p) Certification xxx Parts and Service (one copy for all lots)
	Annex 17	(q) Certification xxx receiving the request.	Annex 17	(q) Certification xxx receiving the request. (one copy for all lots)
	Annex 18	(r) Certifications xxx Grain Dryer	Annex 18	(r) Certifications xxx Grain Dryer (one copy for all lots)
	Annex 19	(s) Certification xxx part numbers.	Annex 19	(s) Certification xxx part numbers. (one copy for all lots)
	Annex 20	(t) National Agricultural xxx for the Bidder.	Annex 20	(t) National Agricultural xxx for the Bidder.
	Annex 21	(u) Certification xxx Parts and Service	Annex 20	(t) Certification xxx Parts and Service (one copy for all lots)
	Annex 22	(v) Certifications xxx Ricemill	Annex 21	(u) Certifications xxx Ricemill (one copy for all lots)
	Annex 23	(w) Certificate xxx bidden for	Annex 22	(v) Certificate xxx bidden for (per site)
	<u>Financial Documents</u>		<u>Financial Documents</u>	
	Annex 24	(x) The prospective xxx NFCC computation	Annex 23	(w) The prospective xxx NFCC computation (one copy for all lots)


All other provisions/instructions in the bid documents not mentioned in this Bid Bulletin shall remain in full force and effect without any modification.

Likewise, all items in the Bidding Documents not consistent with the above corrections/~~shall be deemed changed and amended accordingly.~~

Page 6 of 6



TOTAL AREA
50,000 m²

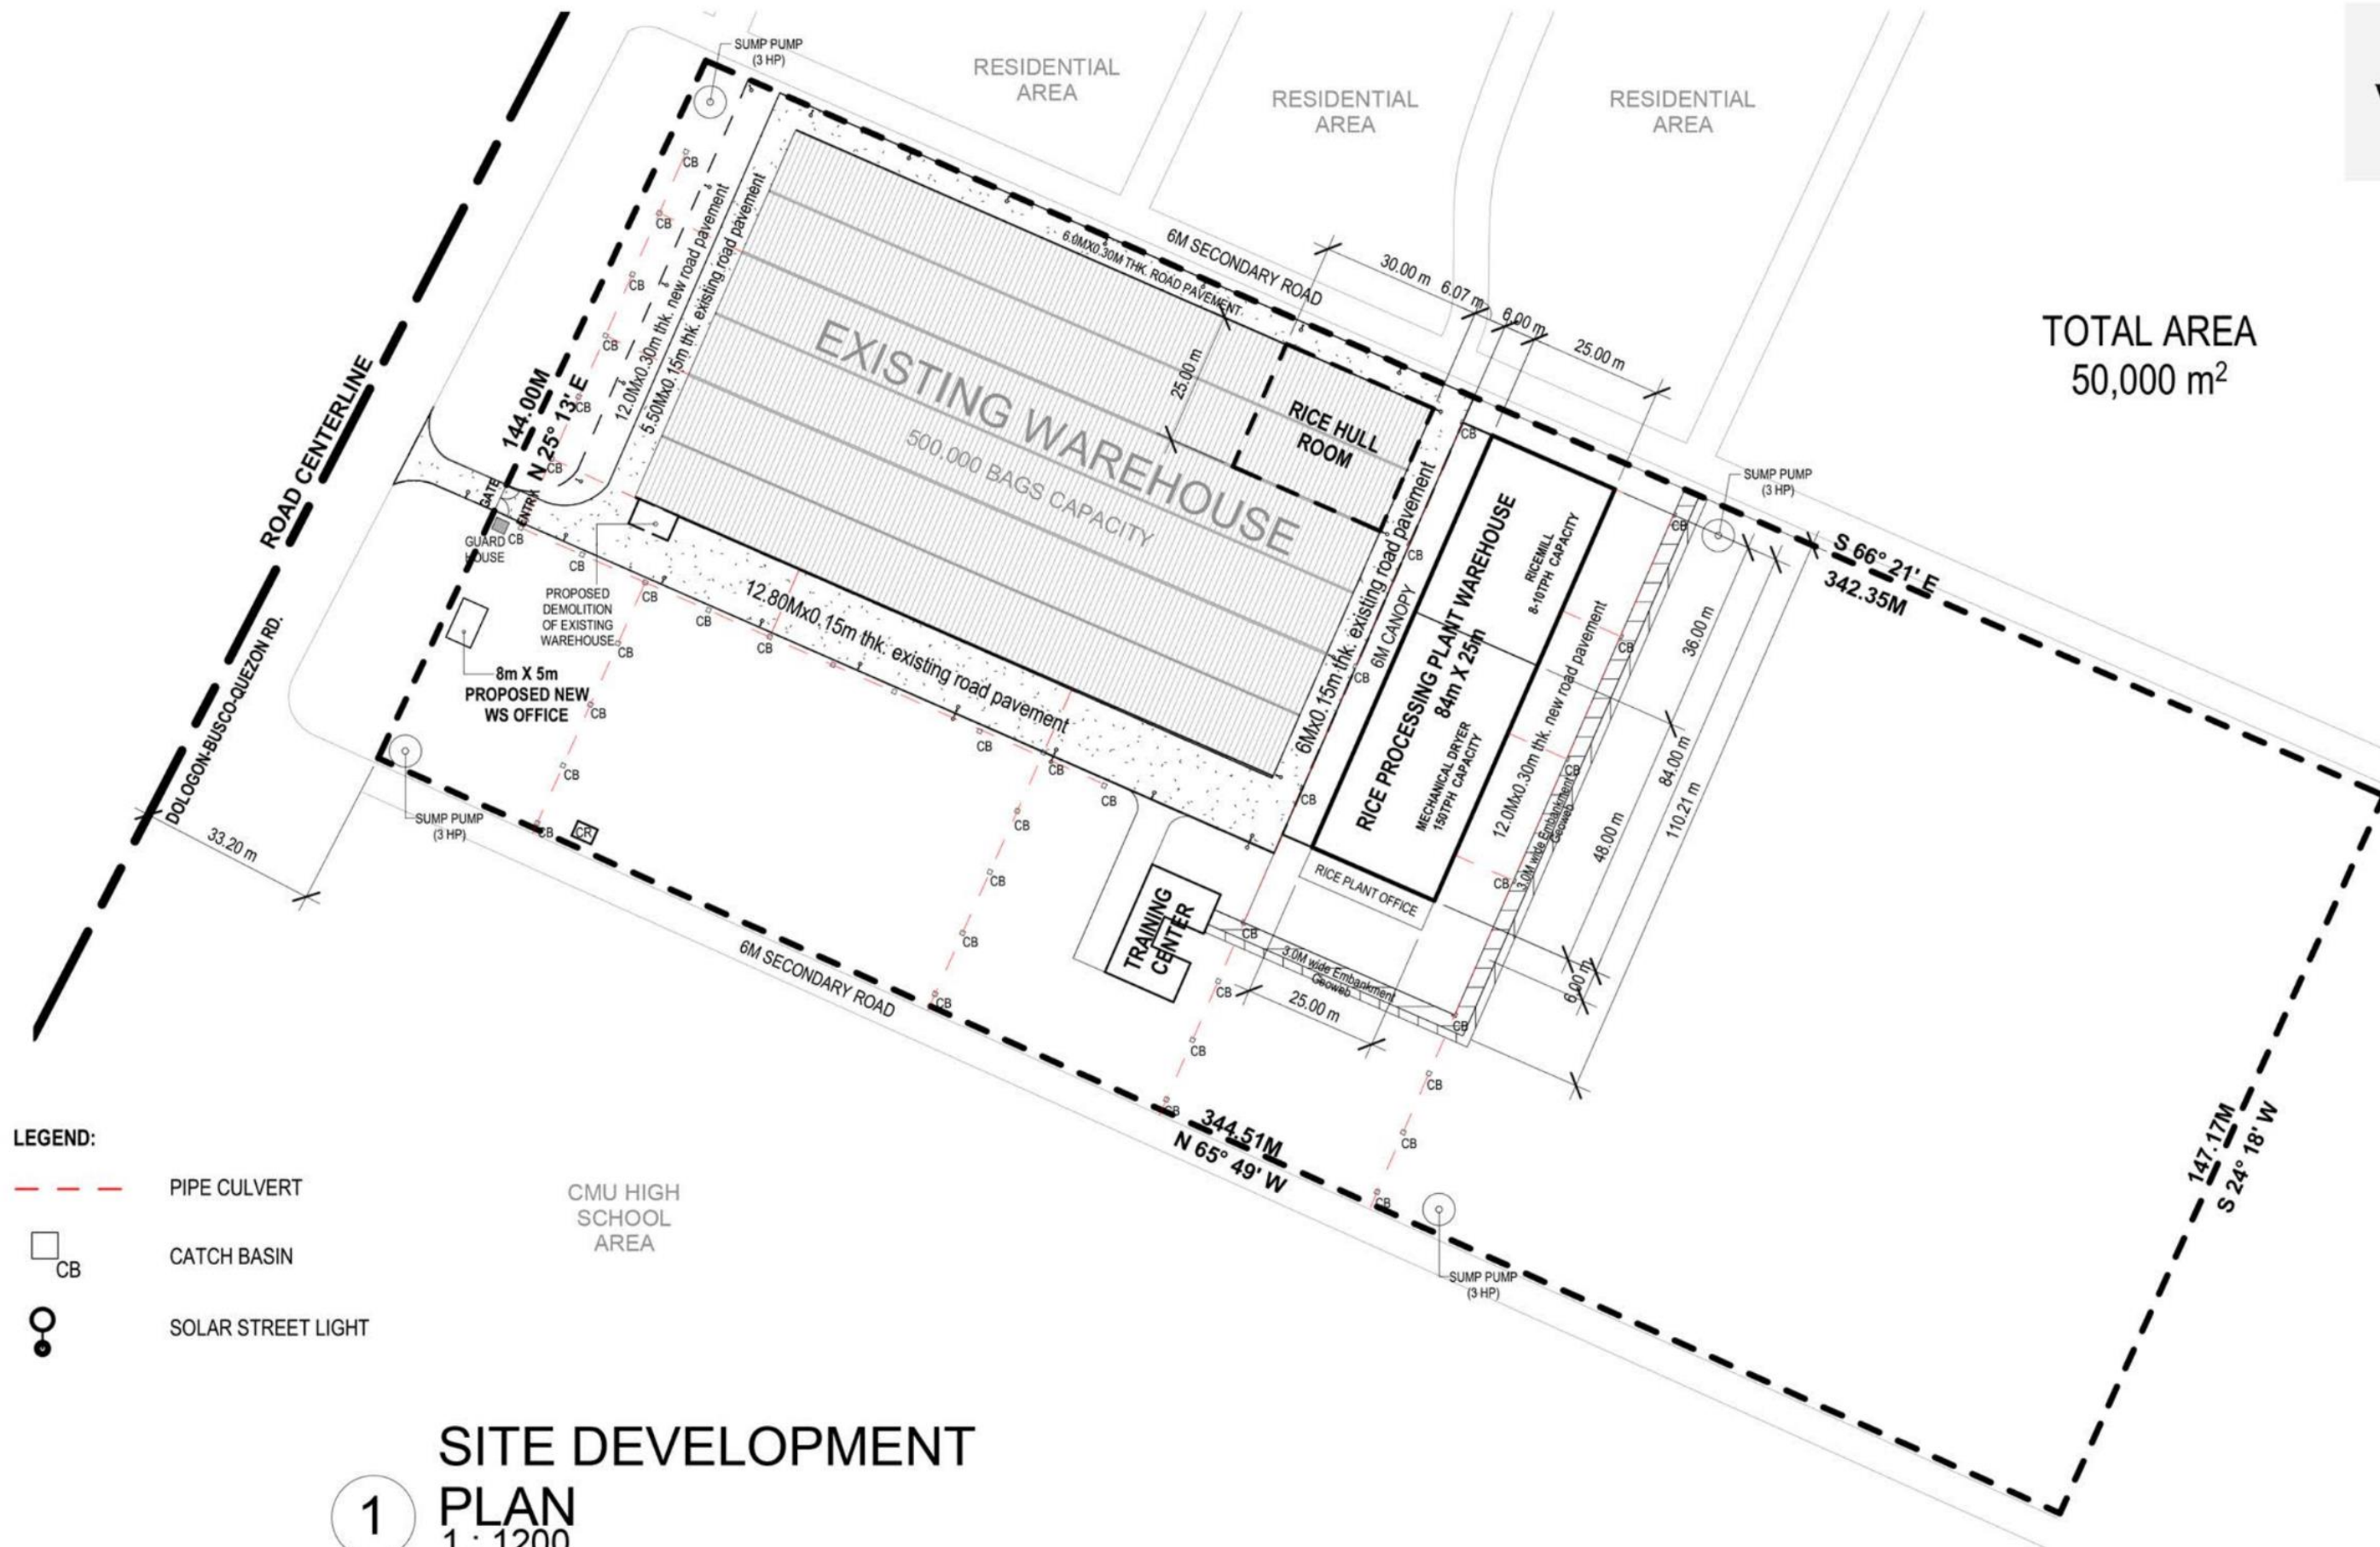

LEGEND:

- PIPE CULVERT
- CATCH BASIN
- SOLAR STREET LIGHT



NATIONAL FOOD AUTHORITY

BUKIDNON BRANCH
MALAYBALAY CITY

CONSTRUCTION OF RICE PROCESSING PLANT WAREHOUSE

MUSUAN, MARAMAG, BUKIDNON

FOR BIDDING PURPOSES ONLY


SITE DEVELOPMENT
PLAN

A3

3
10

Scale 1 : 1200

3/4/2025 4:46:09 PM

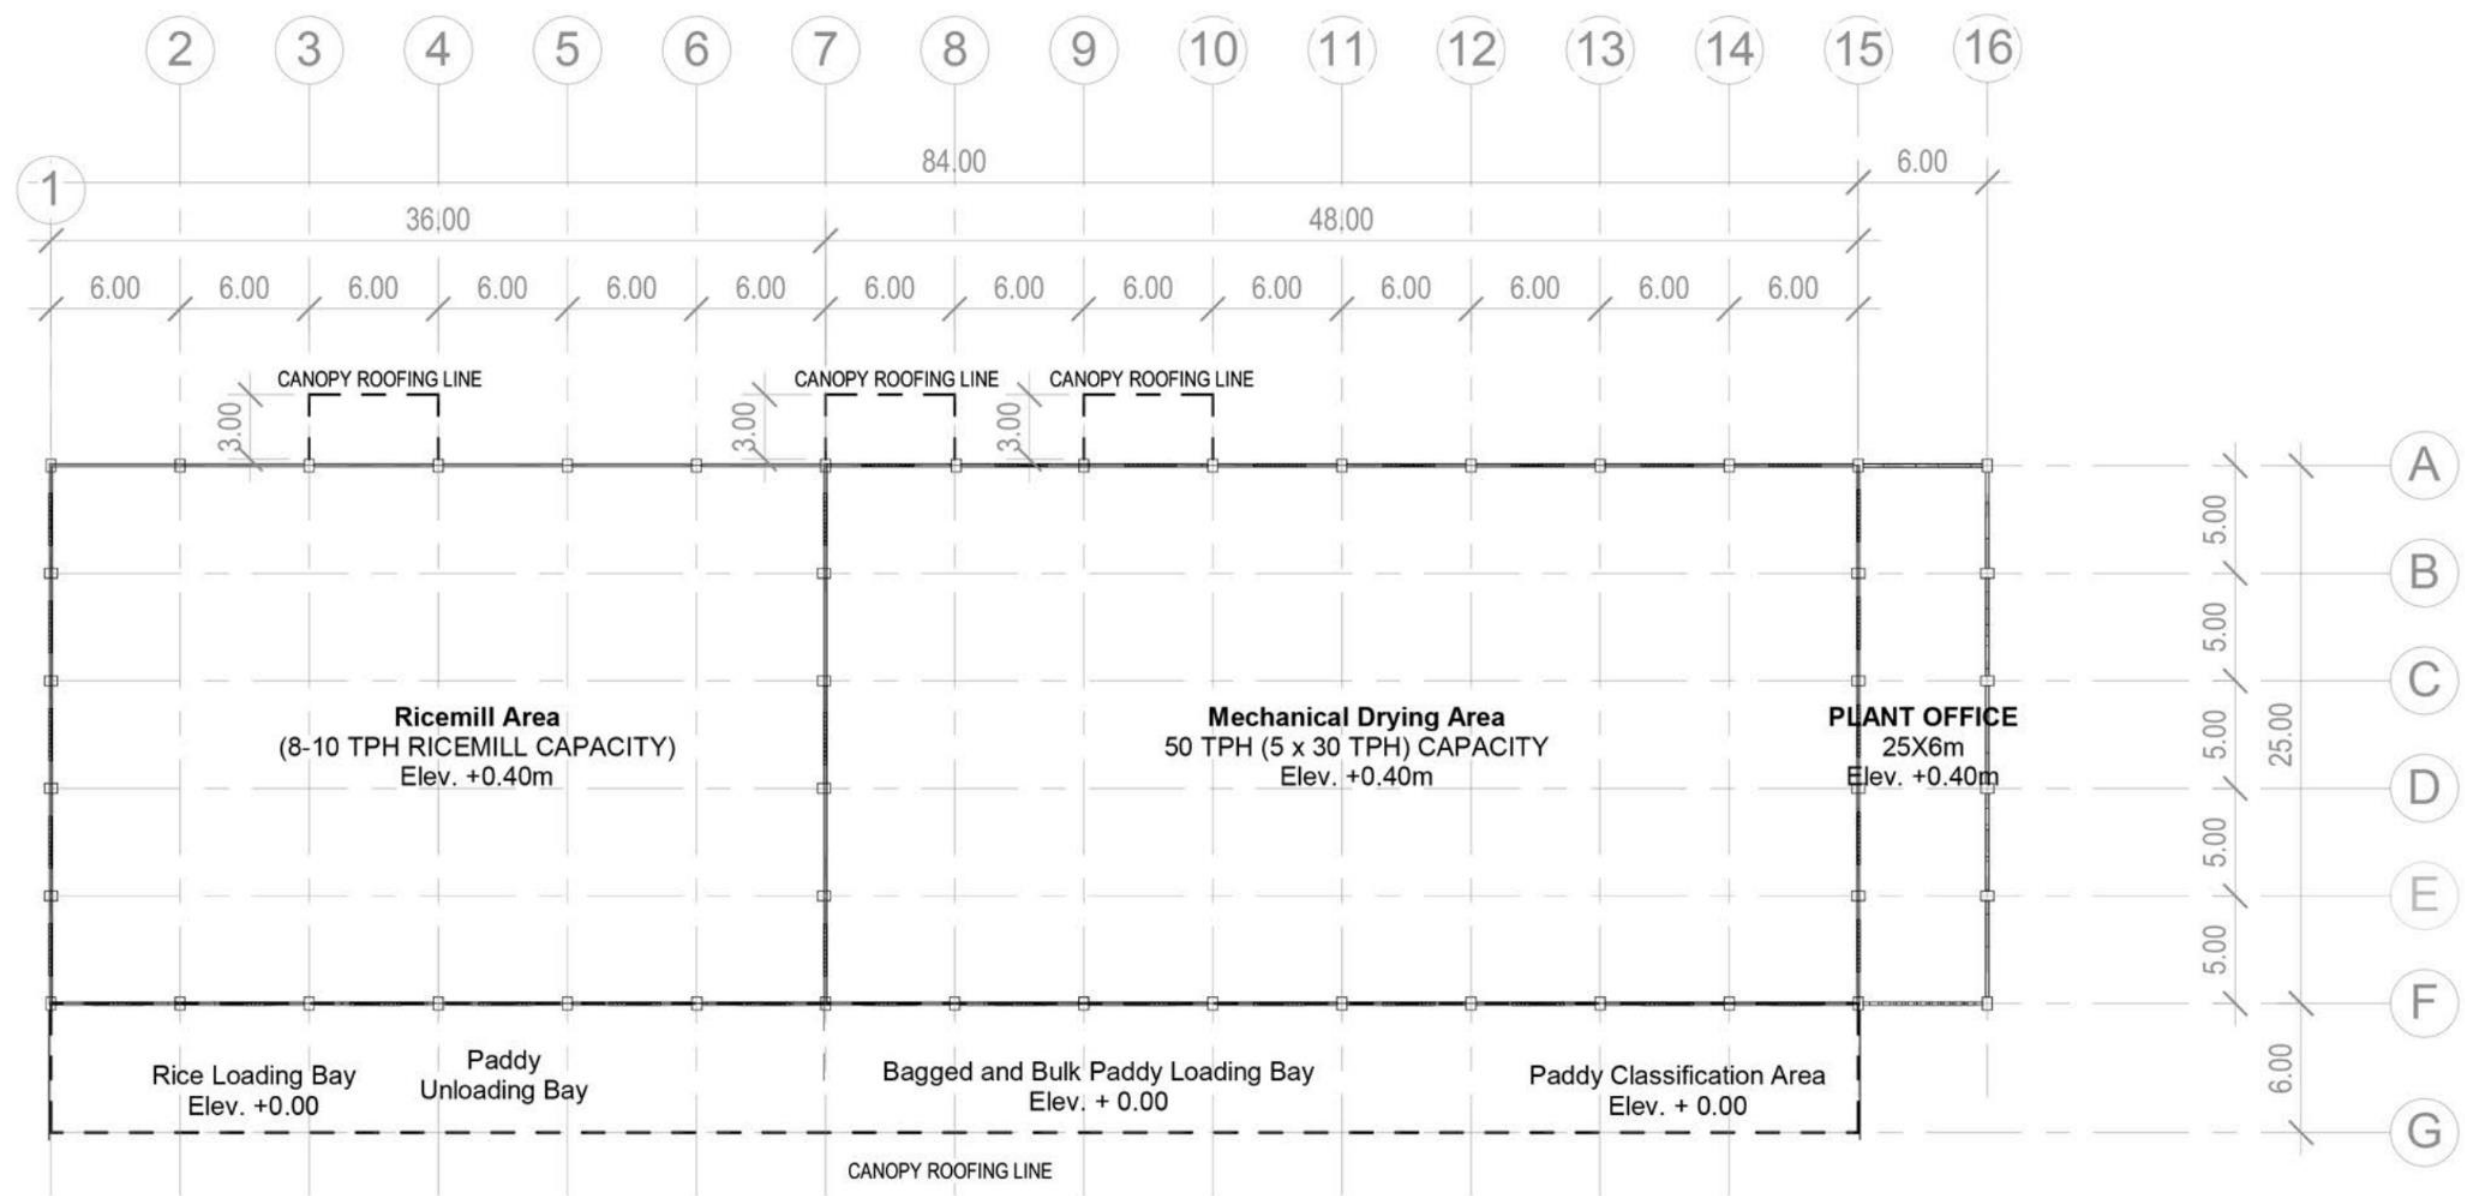

1 Plant Layout
1 : 350



NATIONAL FOOD AUTHORITY

BUKIDNON BRANCH
MALAYBALAY CITY

**PROPOSED NFA MUSUAN RICE
PROCESSING PLANT WAREHOUSE**

MUSUAN, MARAMAG, BUKIDNON

FOR BIDDING PURPOSES ONLY

Sheet content:


Plant Layout

A4

4
10

Scale 1 : 350


2/24/2025 1:52:45 AM

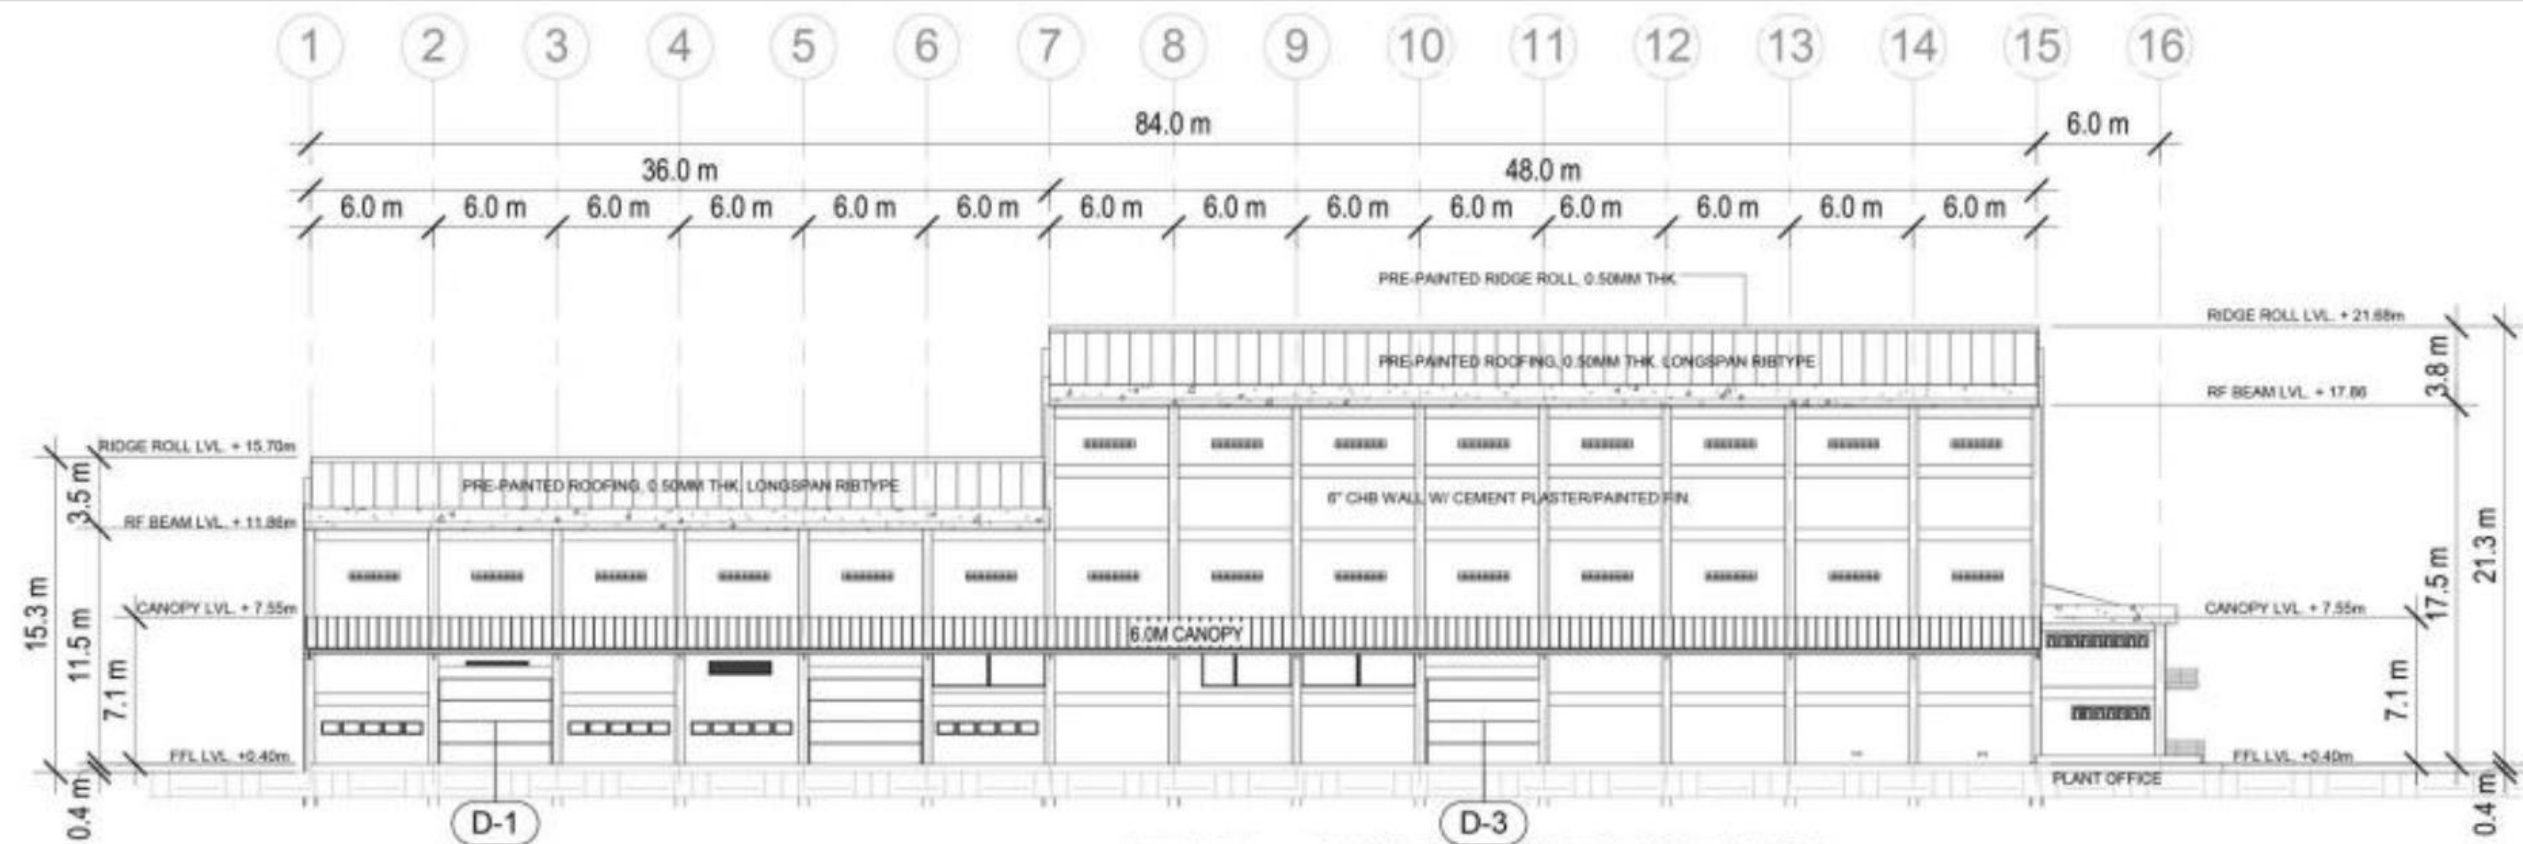

LEFT SIDE ELEVATION

3

1 : 350

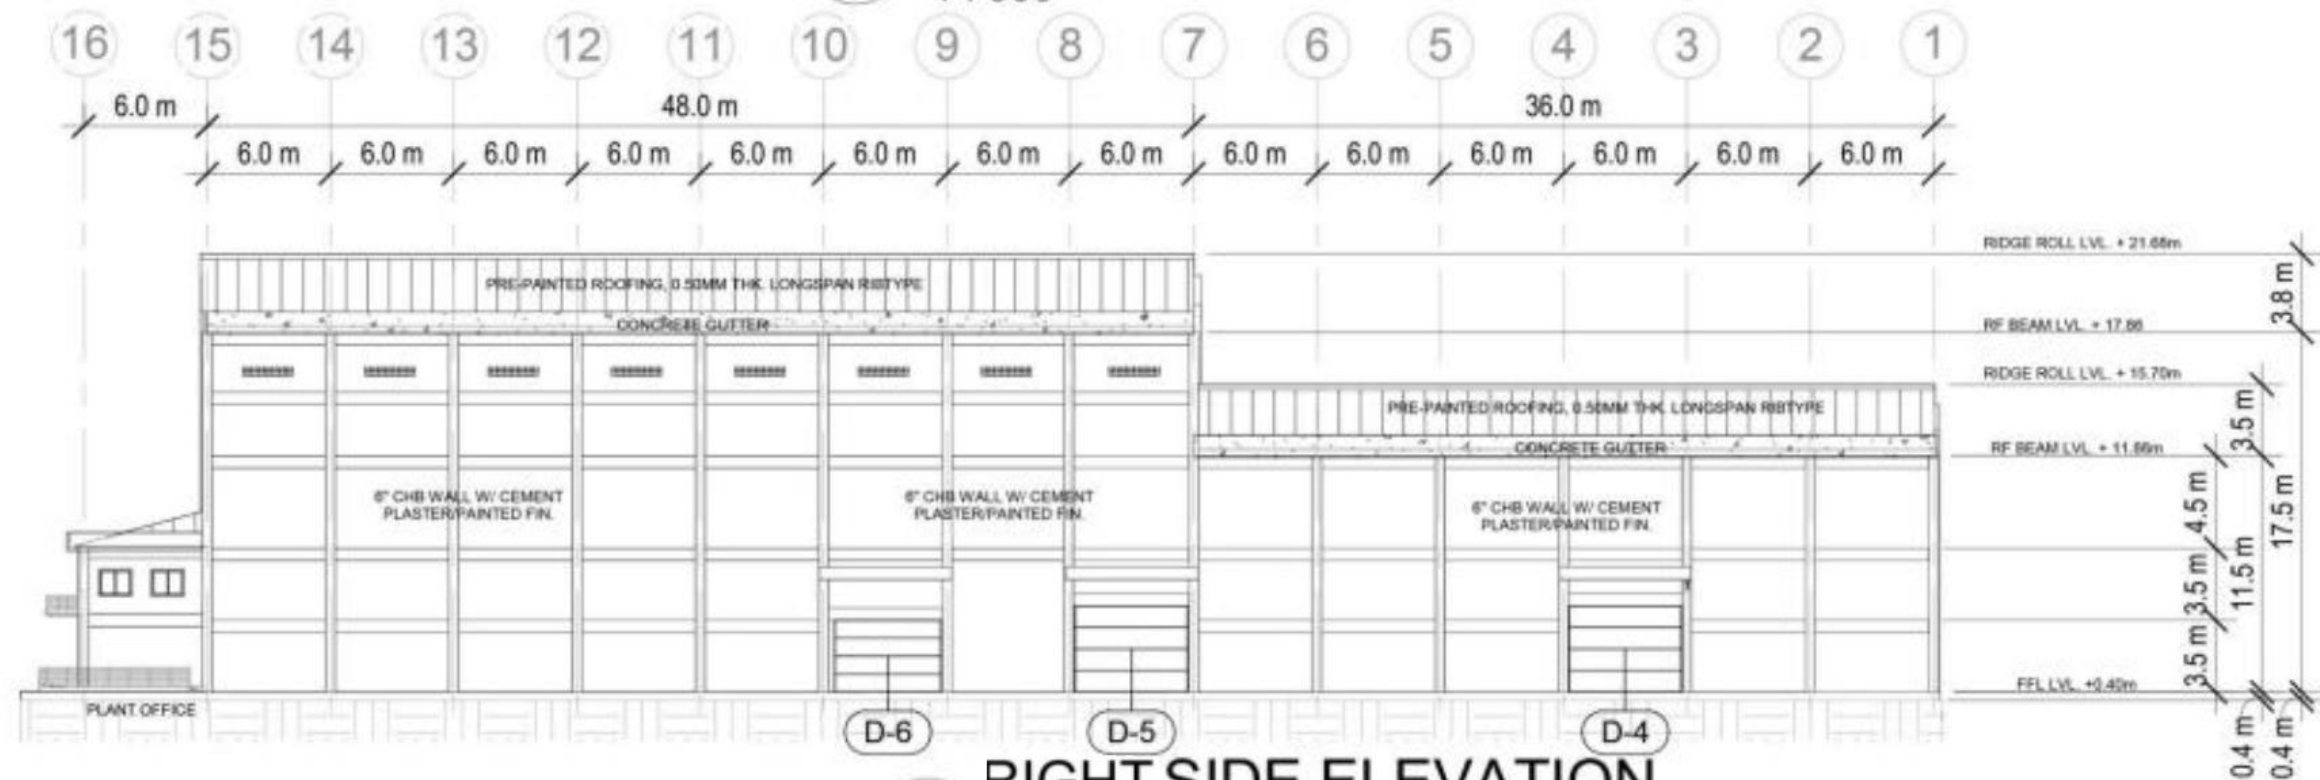

RIGHT SIDE ELEVATION

4

1 : 350



NATIONAL FOOD AUTHORITY

BUKIDNON BRANCH

MALAYBALAY CITY

**PROPOSED NFA MUSUAN RICE
PROCESSING PLANT WAREHOUSE**

MUSUAN, MARAMAG, BUKIDNON

FOR BIDDING PURPOSES OPNLY

Sheet content:

Right Side Elevation


Left Side Elevation

A8


7
10

Scale 1 : 350


3/5/2025 8:56:47 AM

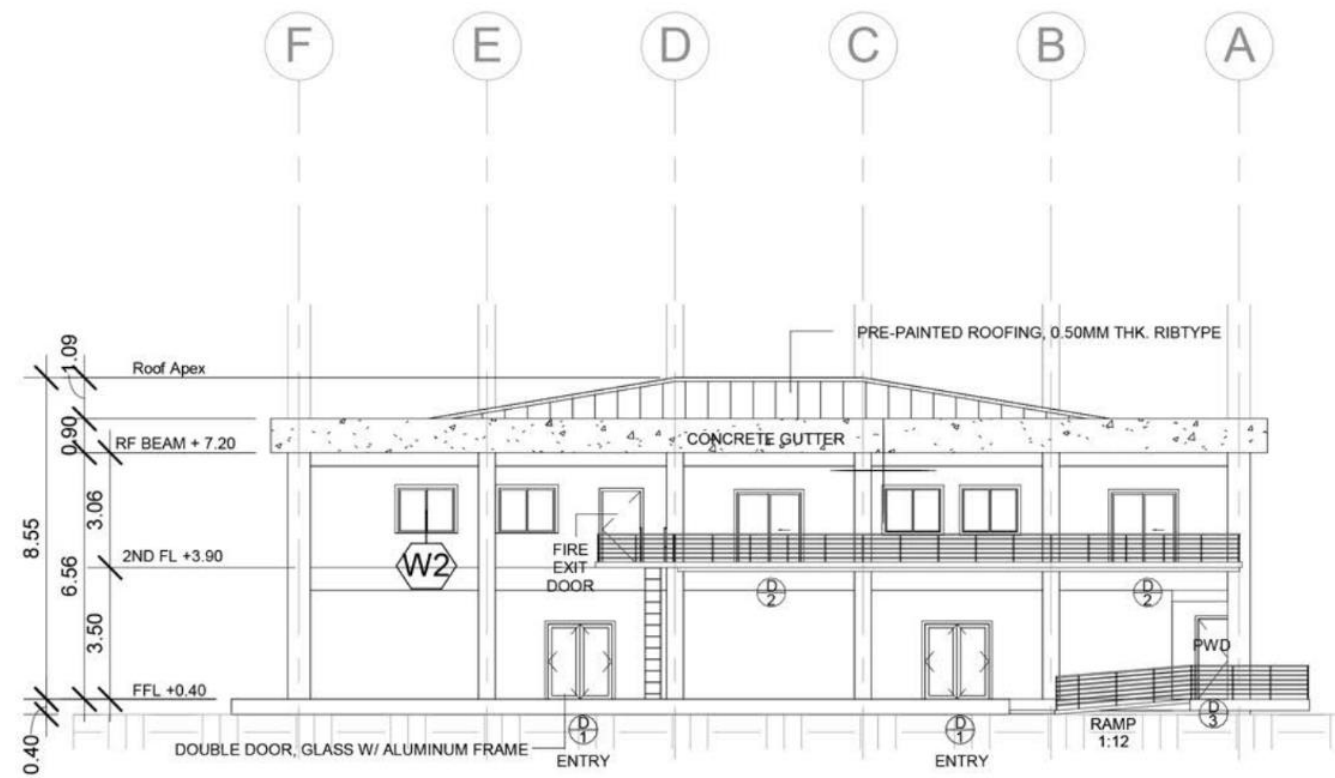

1 **FRON ELEV. MAIN OFFICE BUILDING**
1 : 200

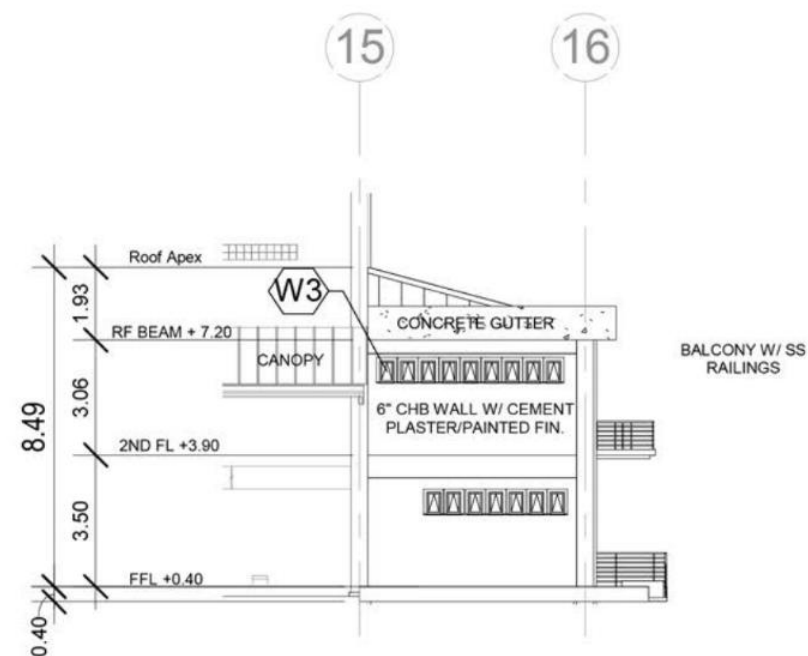

2 **RIGHT SIDE ELEVATION**
1 : 200

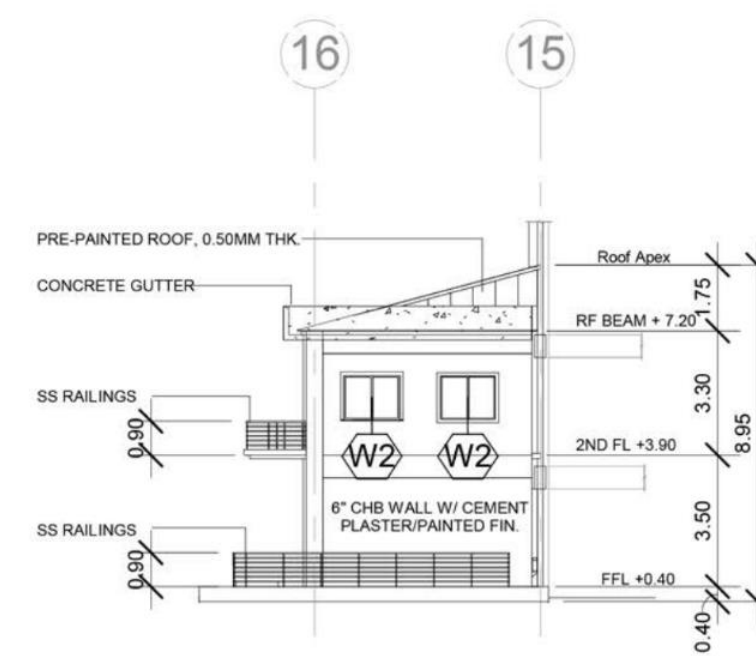

3 **LEFT SIDE ELEVATION**
1 : 200



NATIONAL FOOD AUTHORITY

BUKIDNON BRANCH
MALAYBALAY CITY

**PROPOSED NFA MUSUAN RICE
PROCESSING PLANT WAREHOUSE**

MUSUAN, MARAMAG, BUKIDNON

FOR BIDDING PURPOSES OPNLY

Sheet content:

FRONT ELEVATION
RIGHT SIDE ELEV.
LEFT SIDE ELEV.

A10

10
10

Scale 1 : 200

2/24/2025 1:55:02 AM